


Overall – West side of Watertown – IPD – Min Pressures and Max Flows  
Users added with minor improvements after the Improvement Project is complete




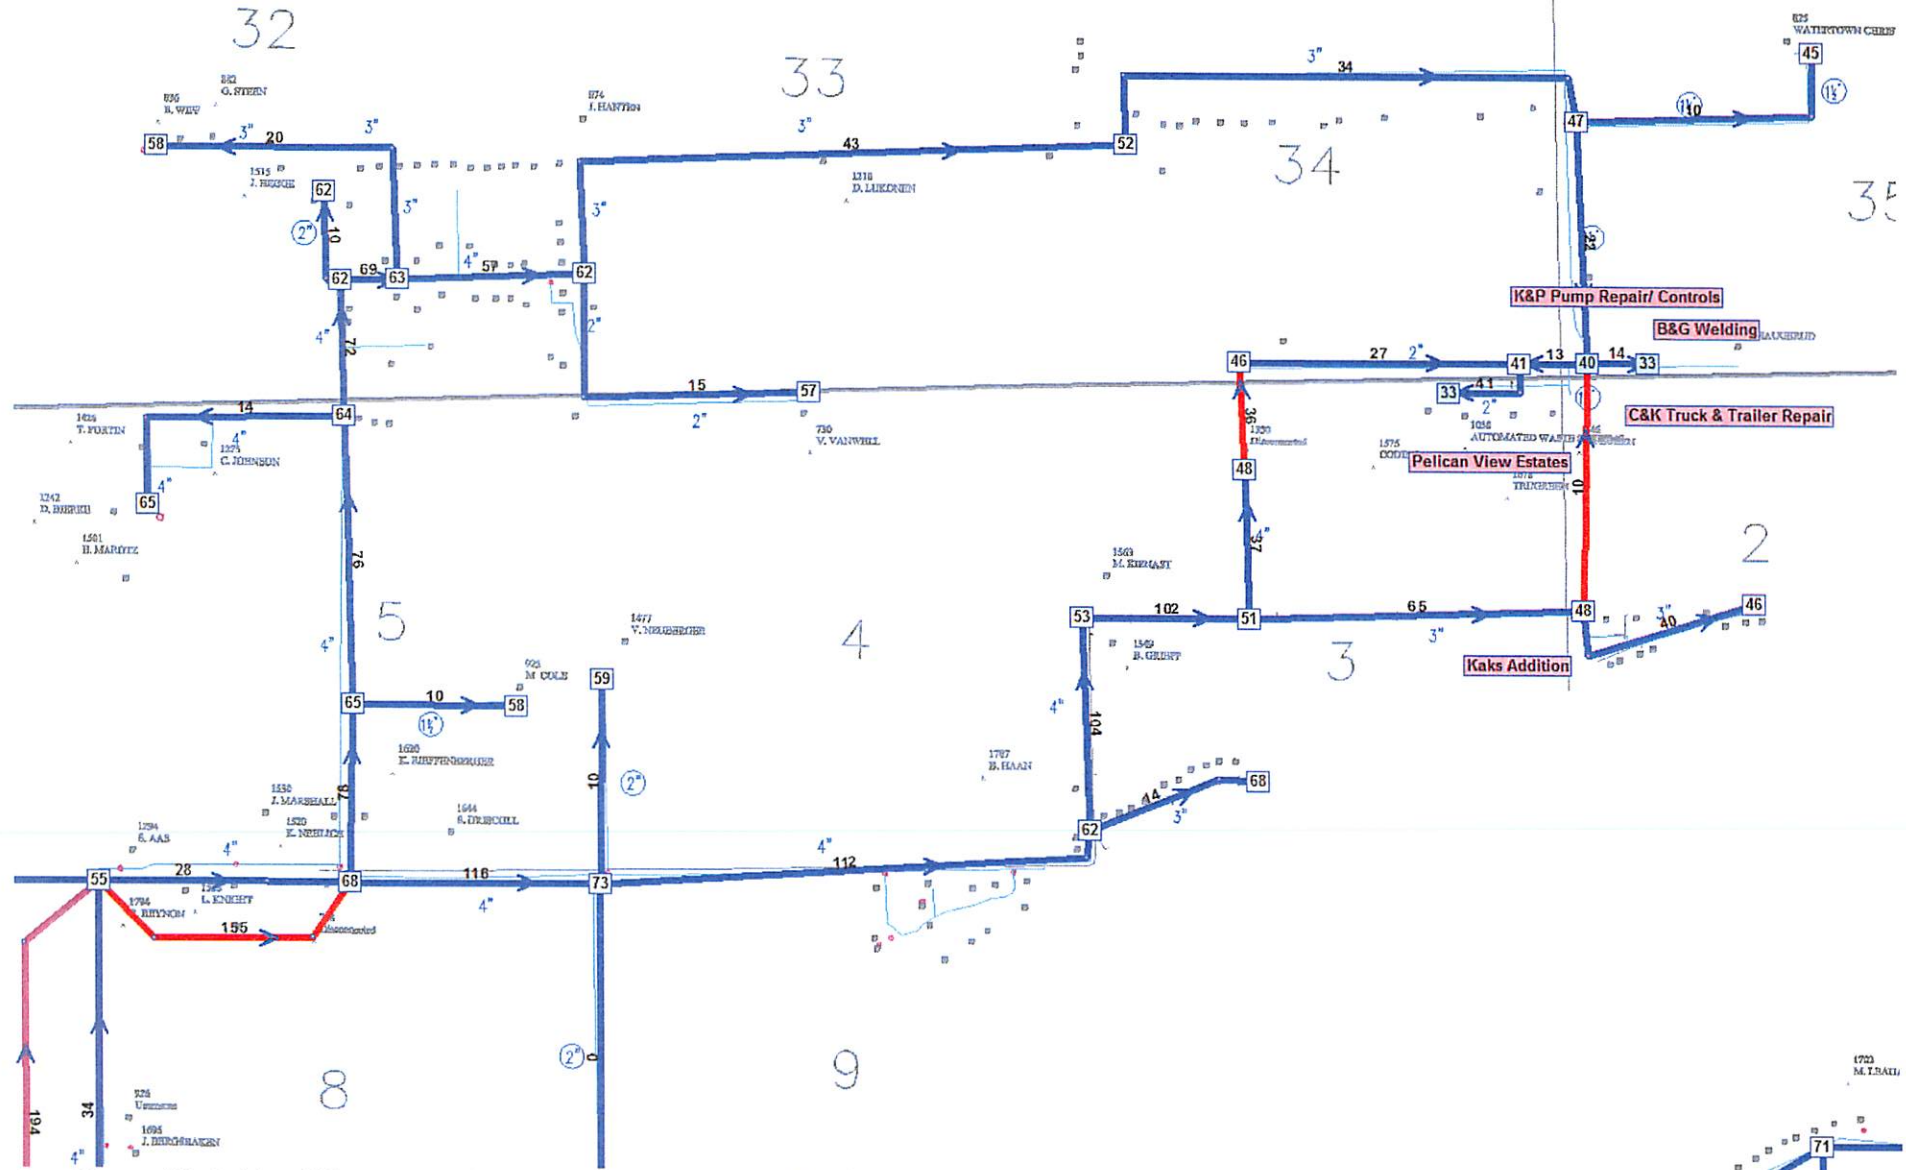

Area View – West side of Watertown – IPD – Min Pressures and Max Flows  
Users added with minor improvements after the Improvement Project is complete


# SHERIDAN

## T116N-R52W

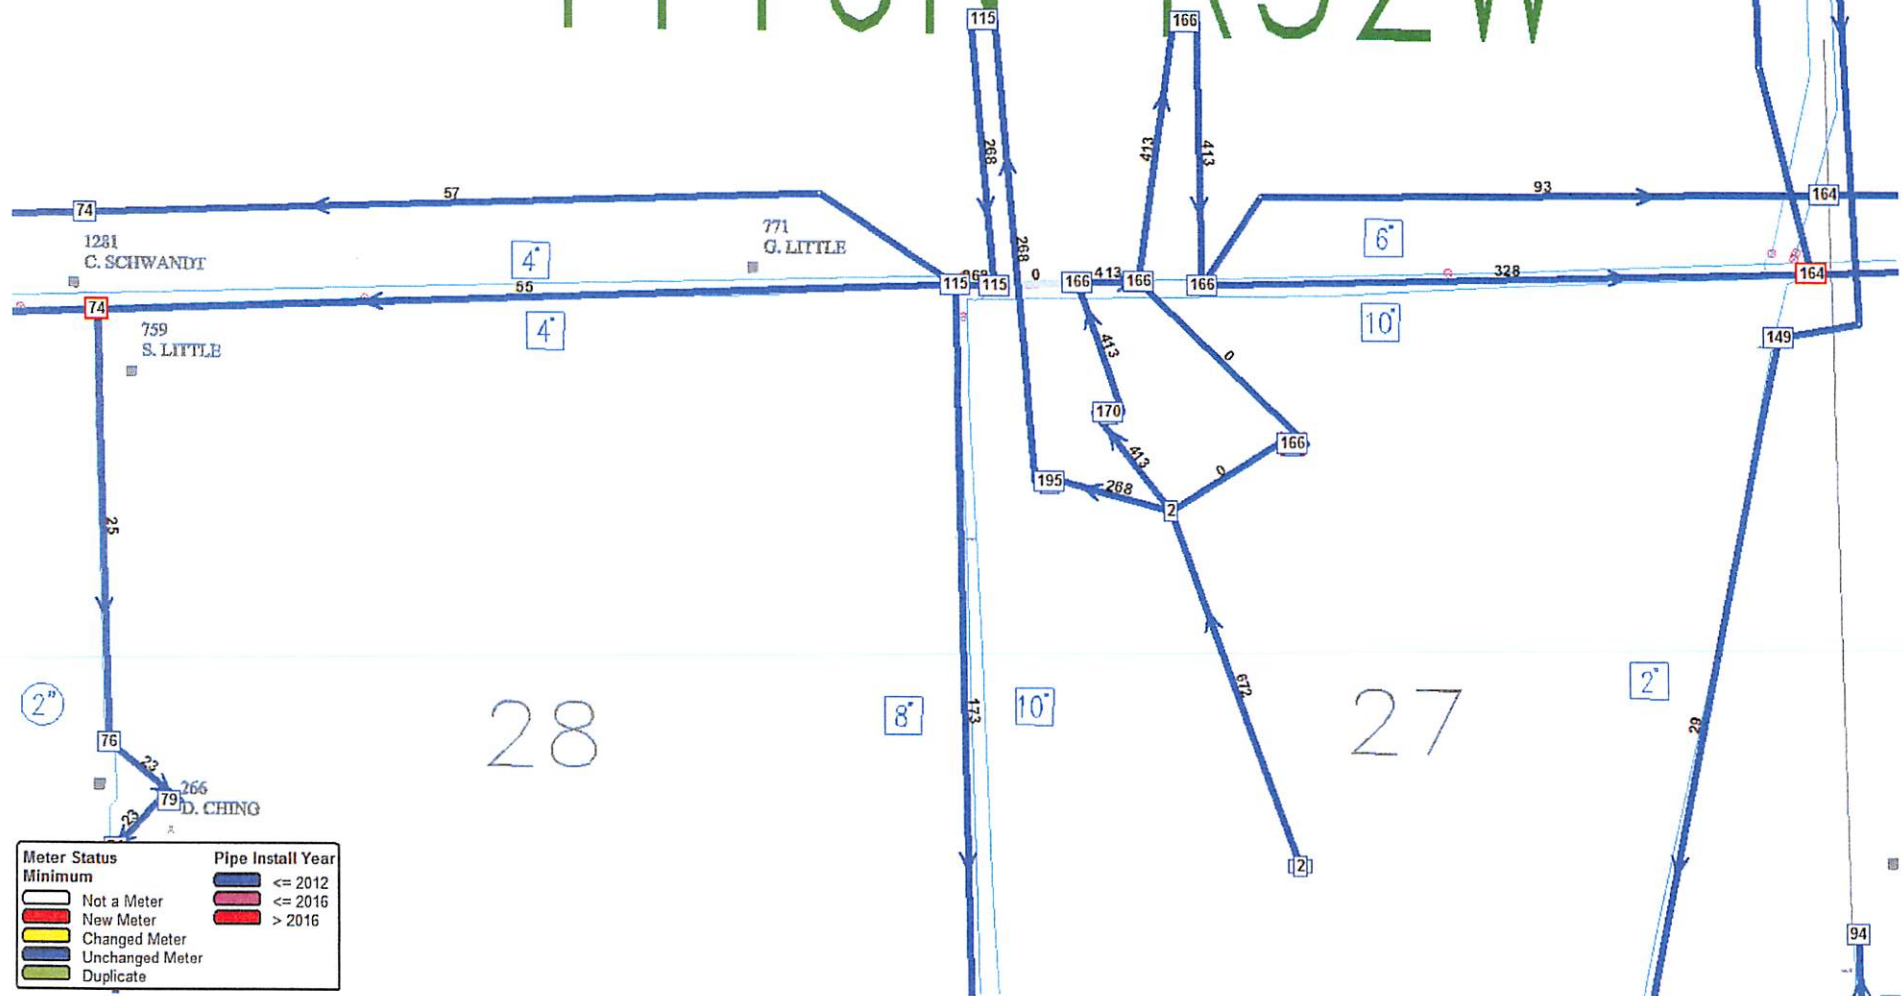


WTP Close up – West side of Watertown – IPD – Min Pressures and Max Flows  
 Users added with minor improvements after the Improvement Project is complete



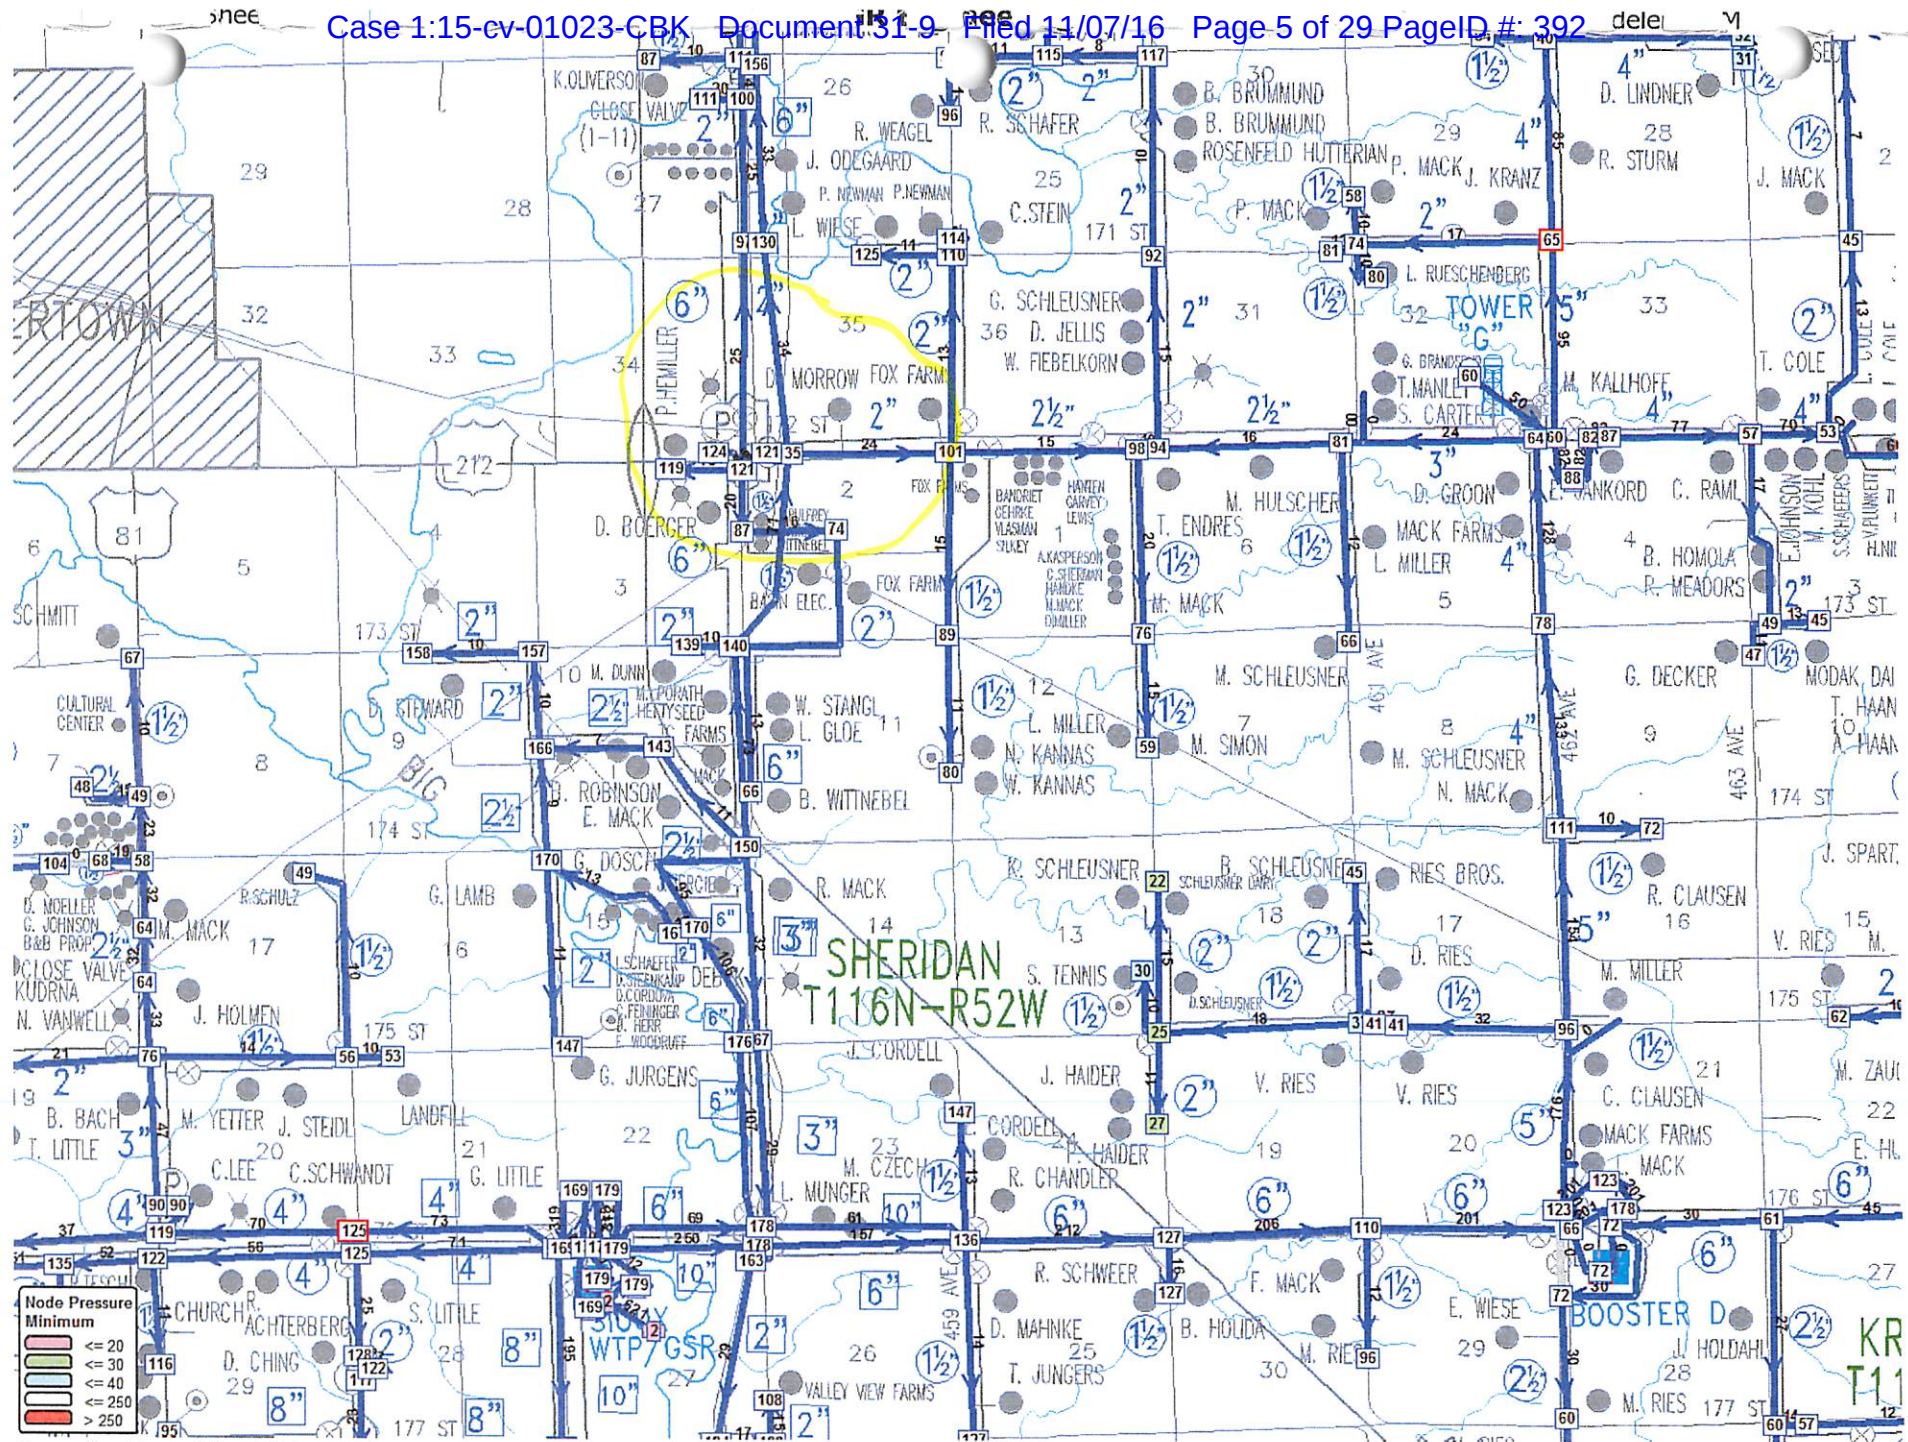

Overall - East side of Watertown - IPD - Min Pressures and Max Flows  
Existing System before the Improvement Project is complete



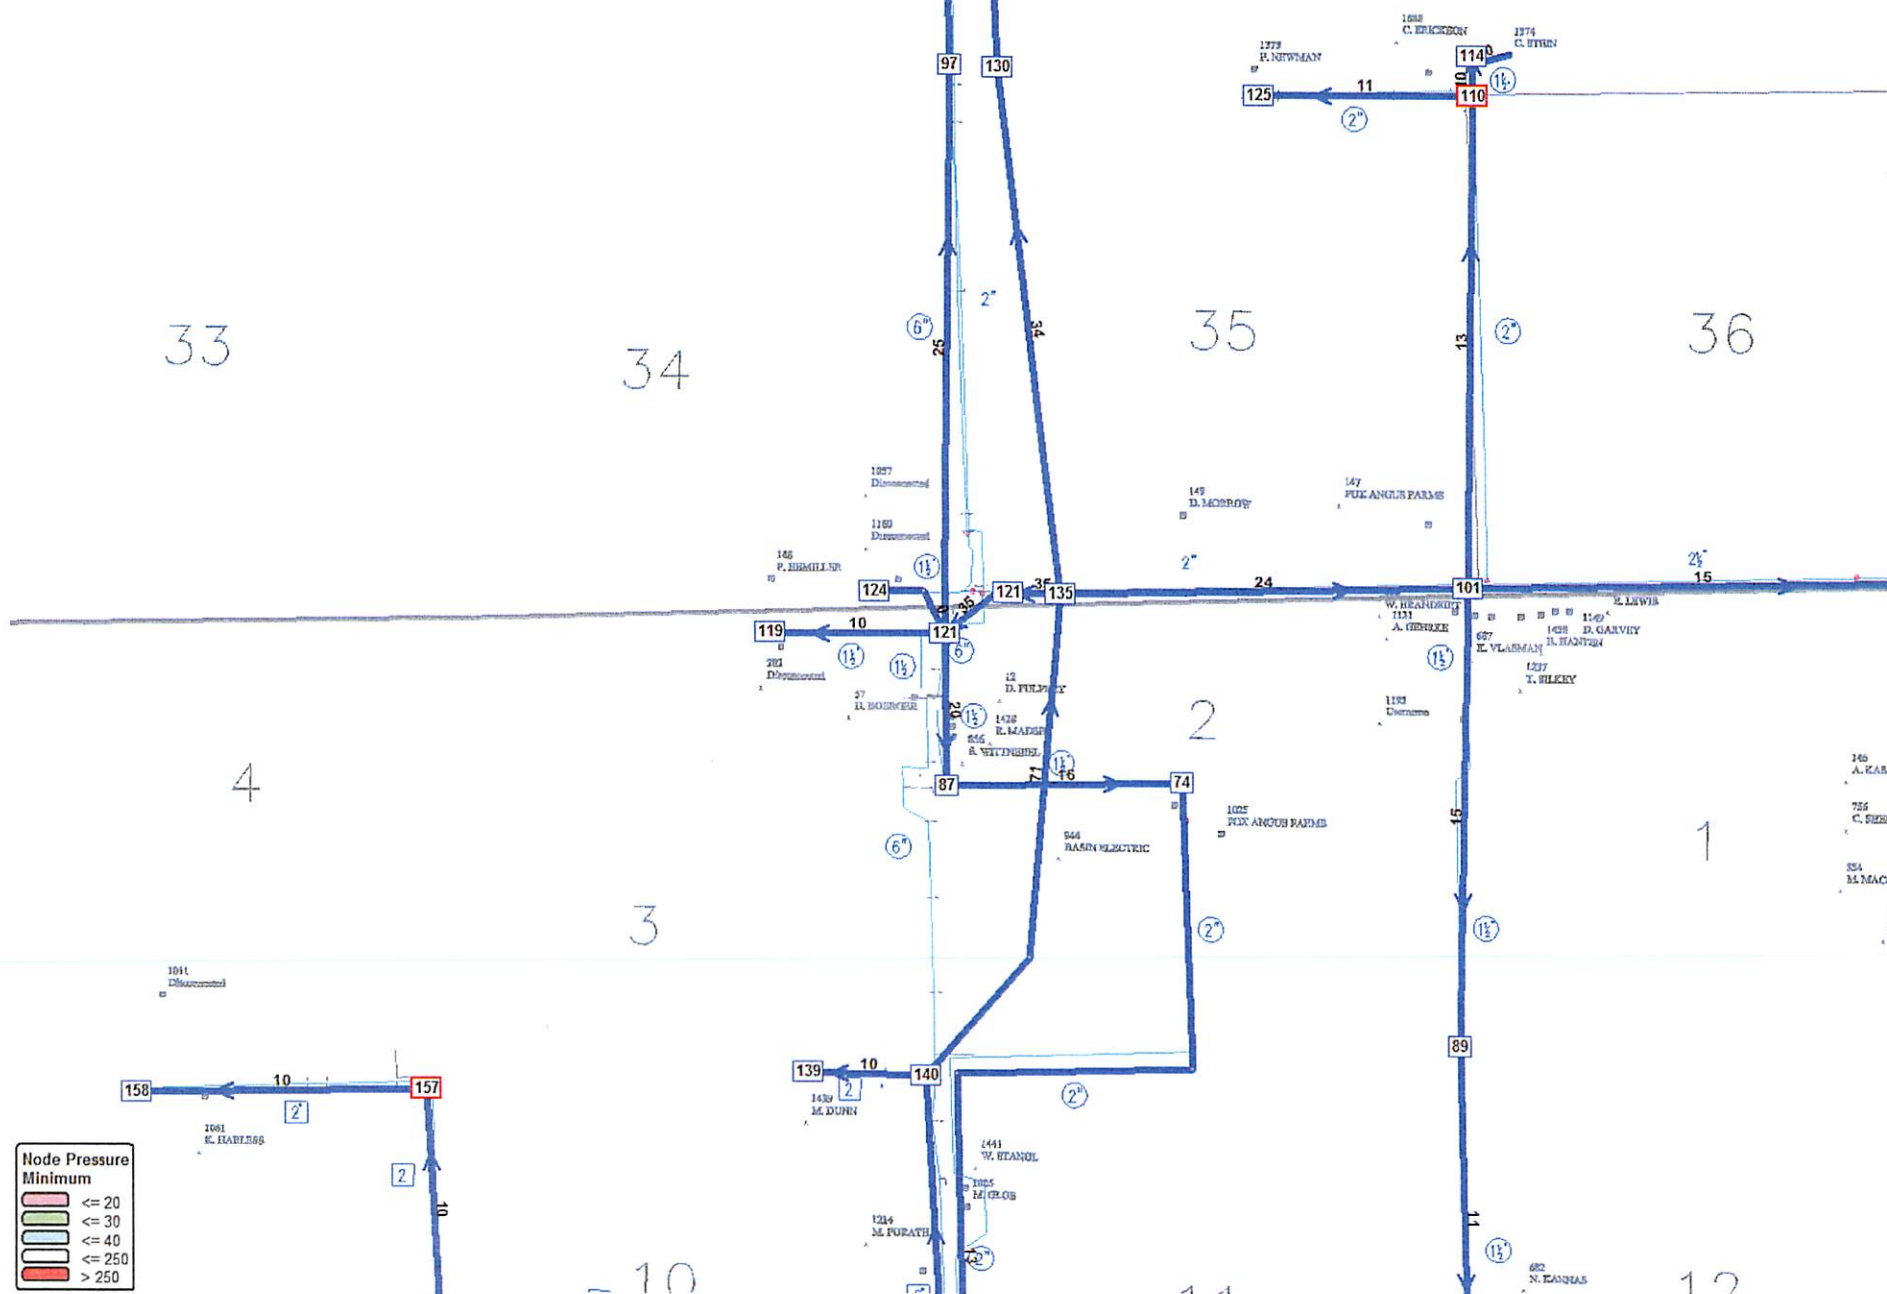

Area View – East side of Watertown – IPD – Min Pressures and Max Flows  
Existing System before the Improvement Project is complete






P:\08\028\KYPIPE\2016\Sioux-Watertown Users2.docx






17



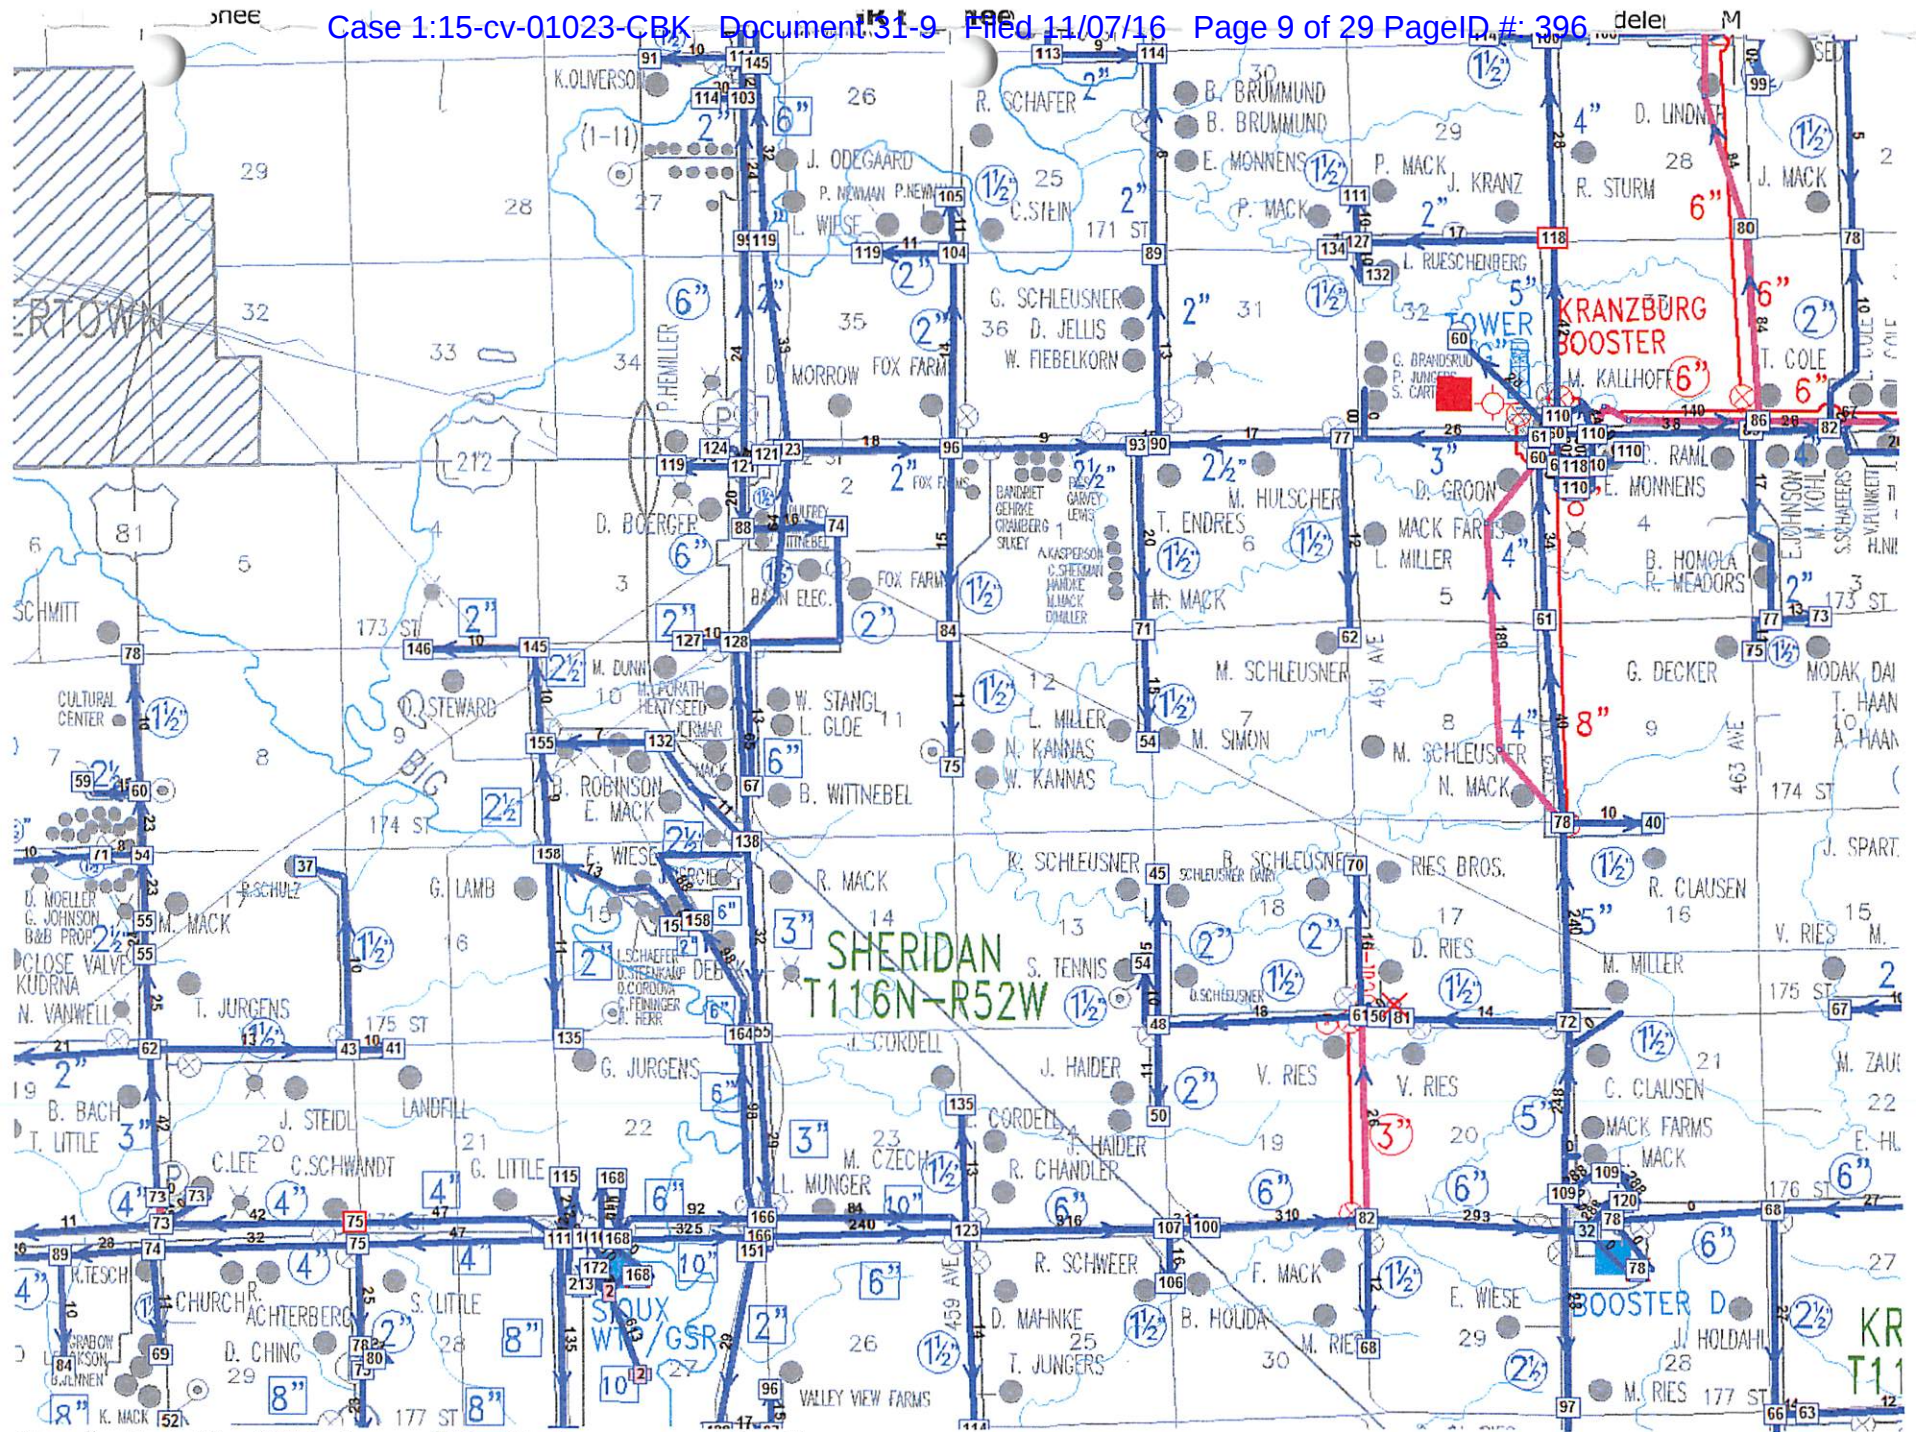

Overall – East side of Watertown – IPD – Min Pressures and Max Flows  
Existing System after the Improvement Project is complete



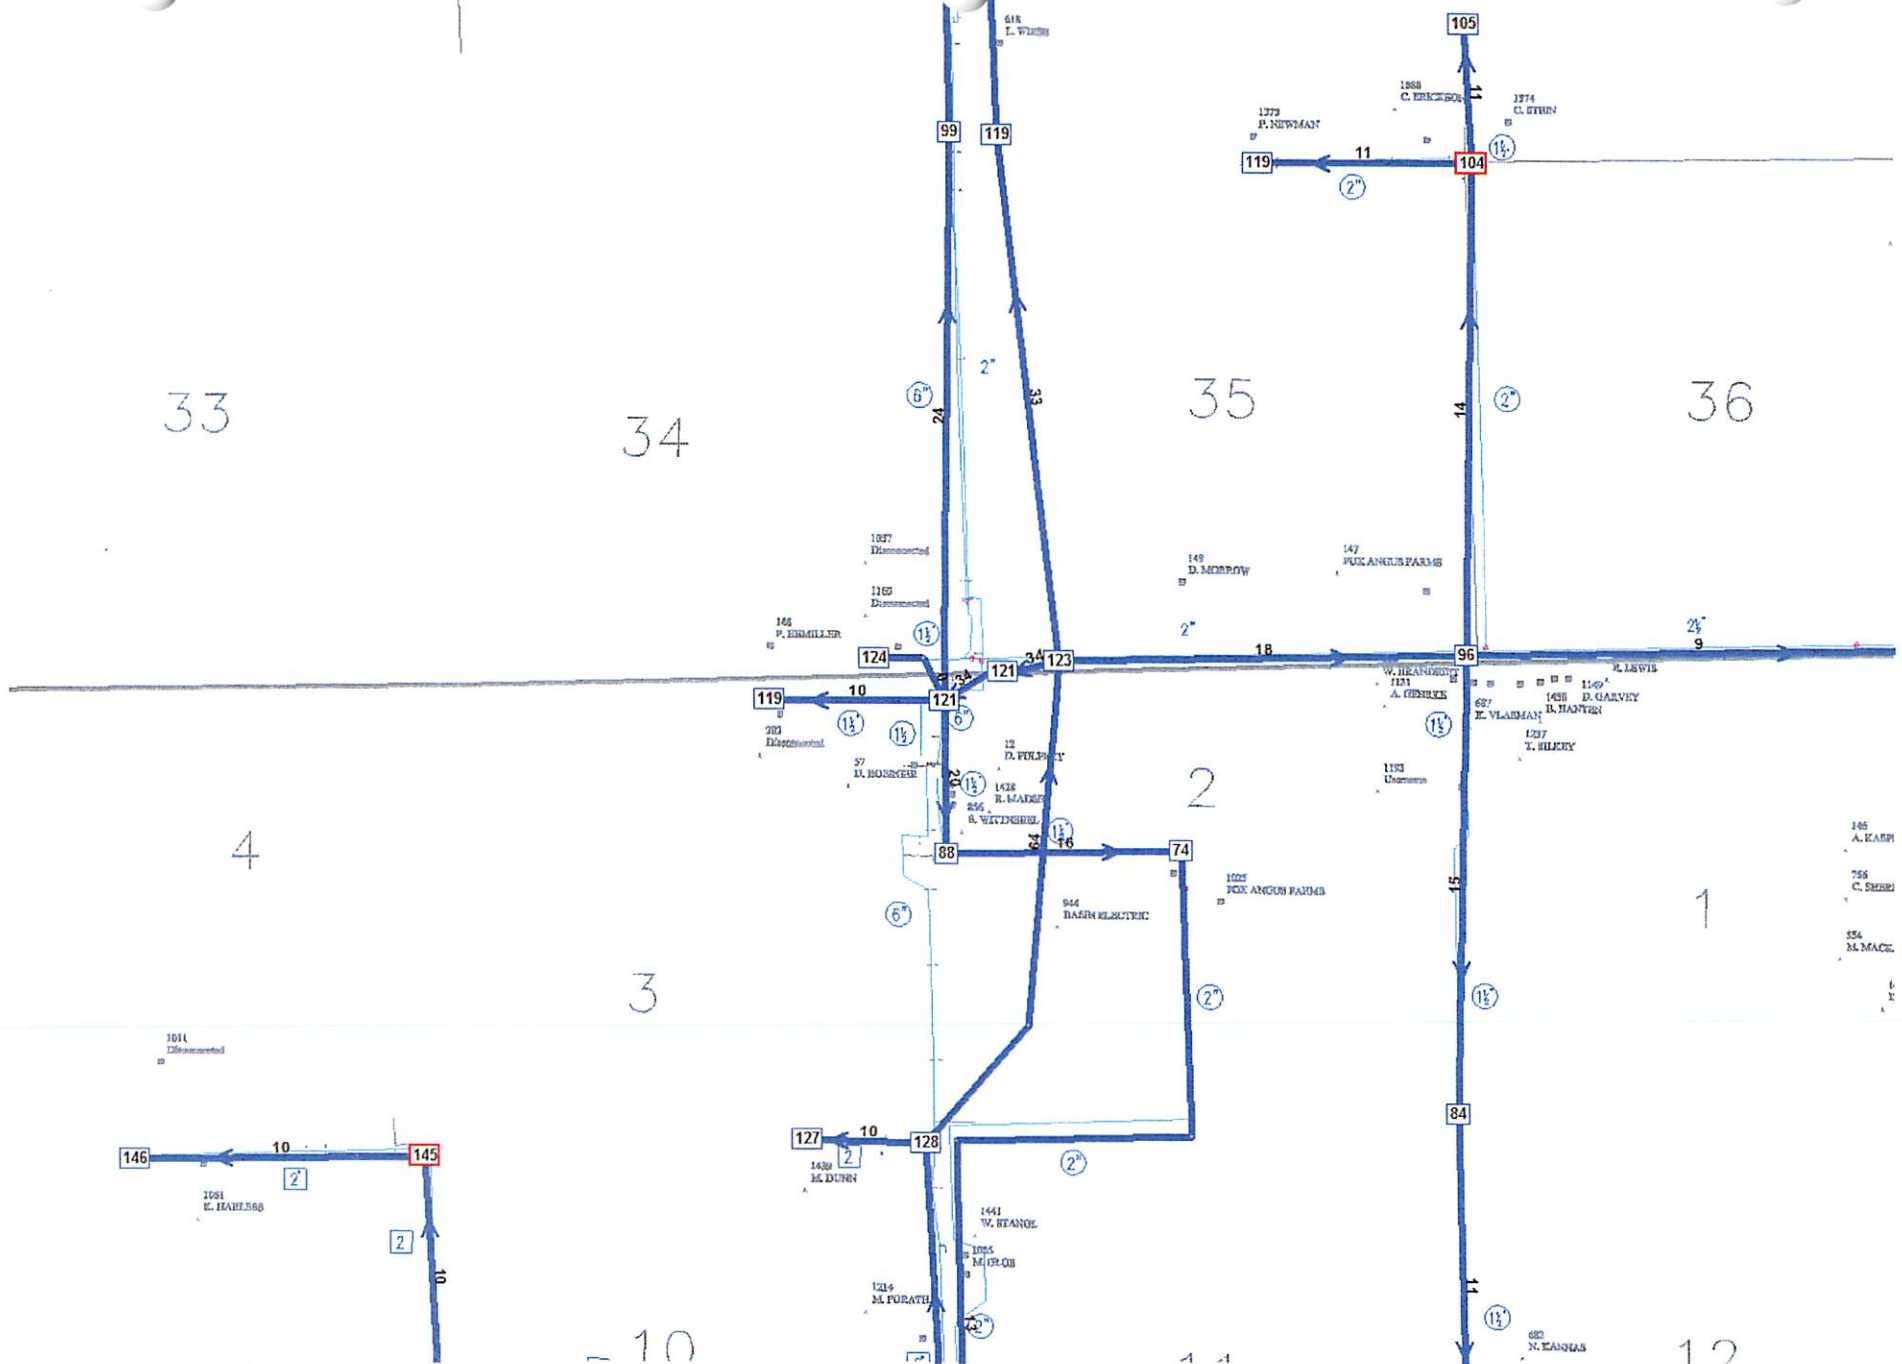







P:\08\028\KYPIPE\2016\Sioux-Watertown Users2.docx



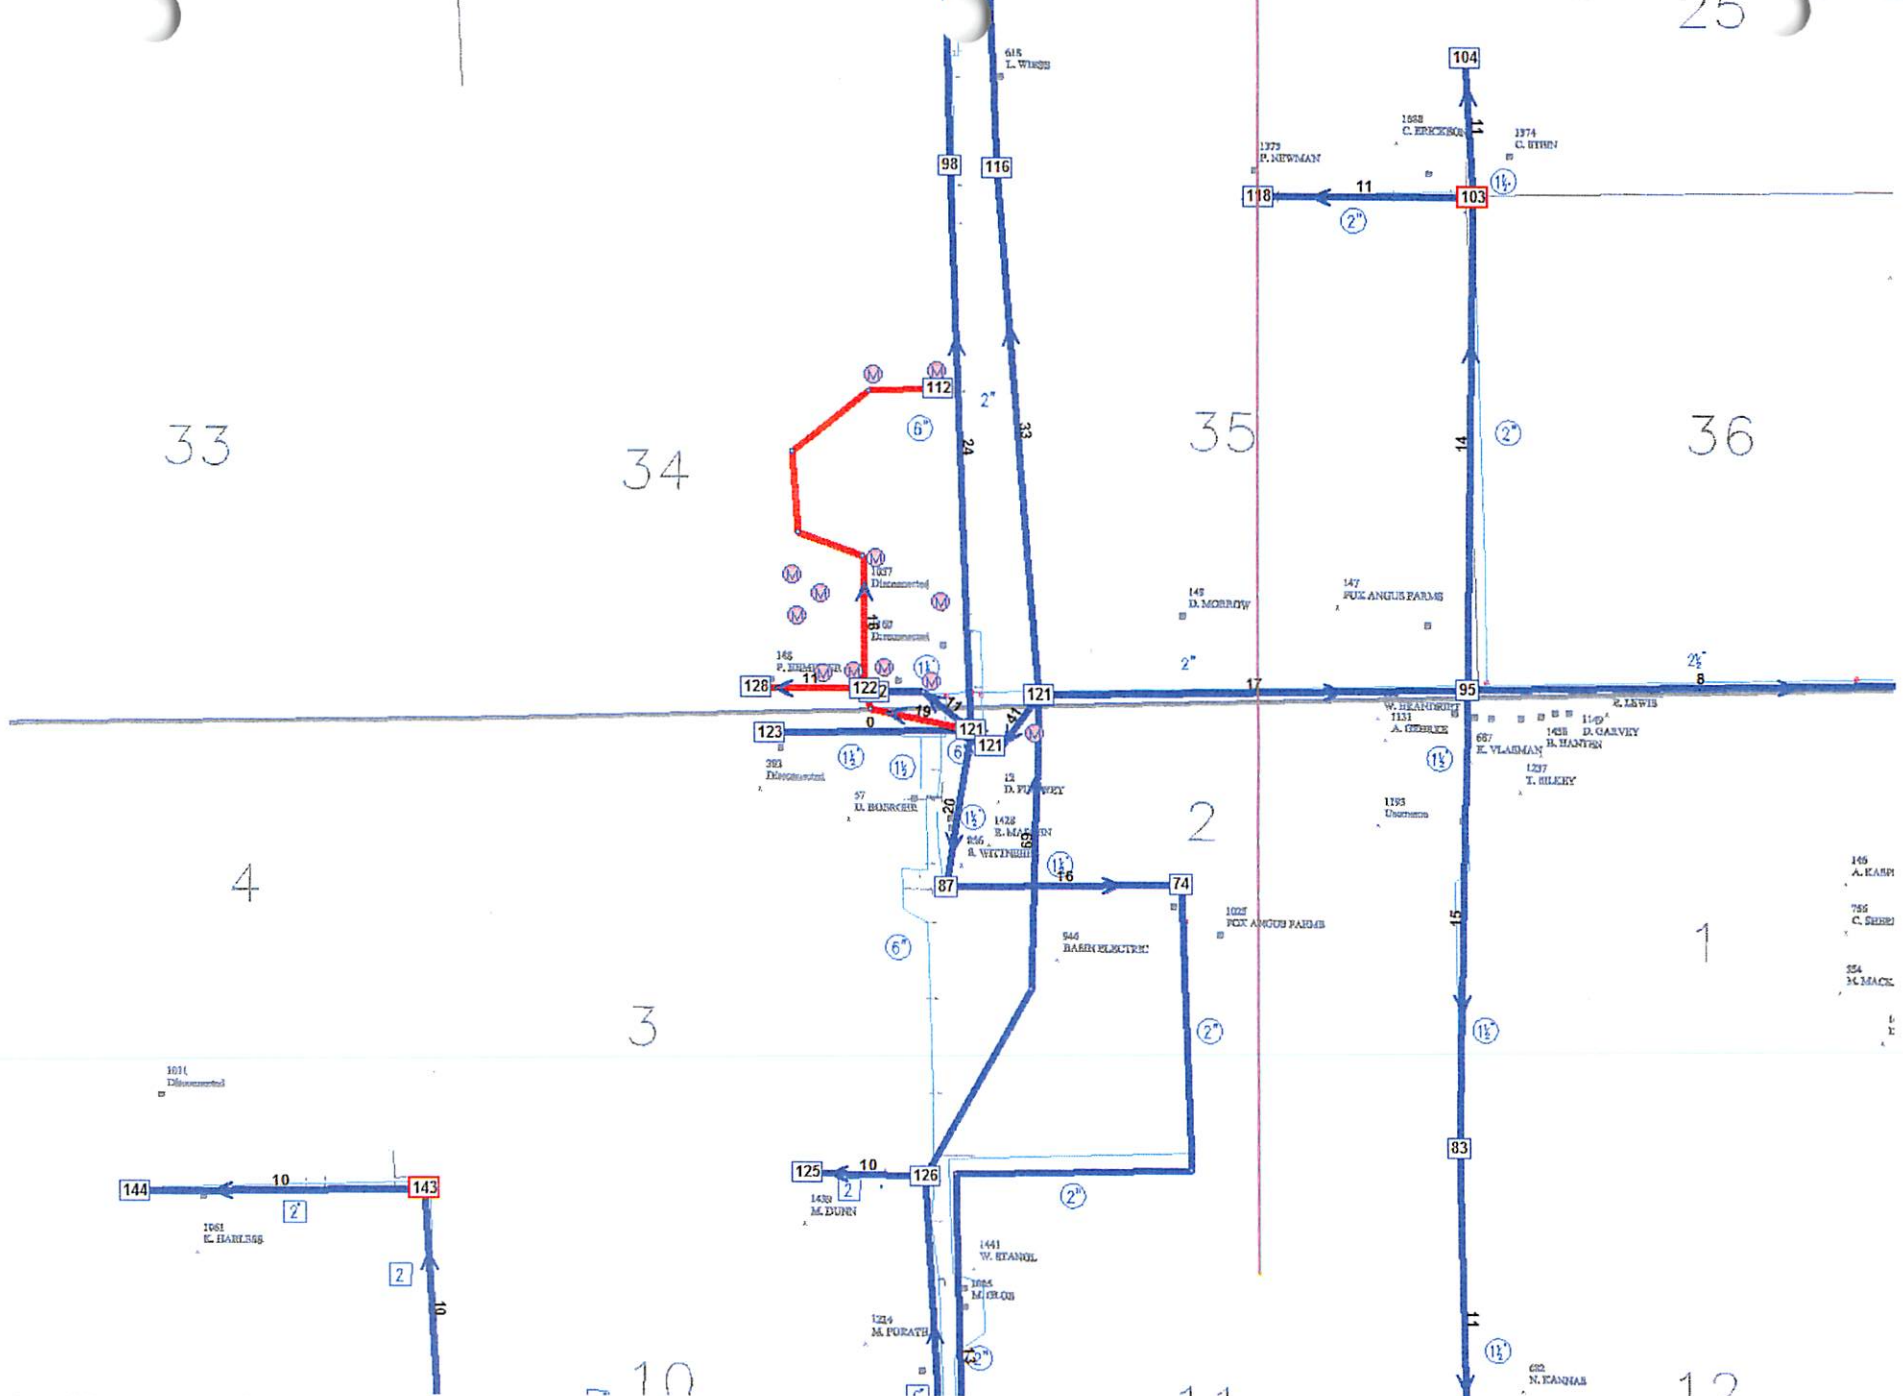

Area View – East side of Watertown – IPD – Min Pressures and Max Flows  
Users added with minor improvements after the Improvement Project is complete



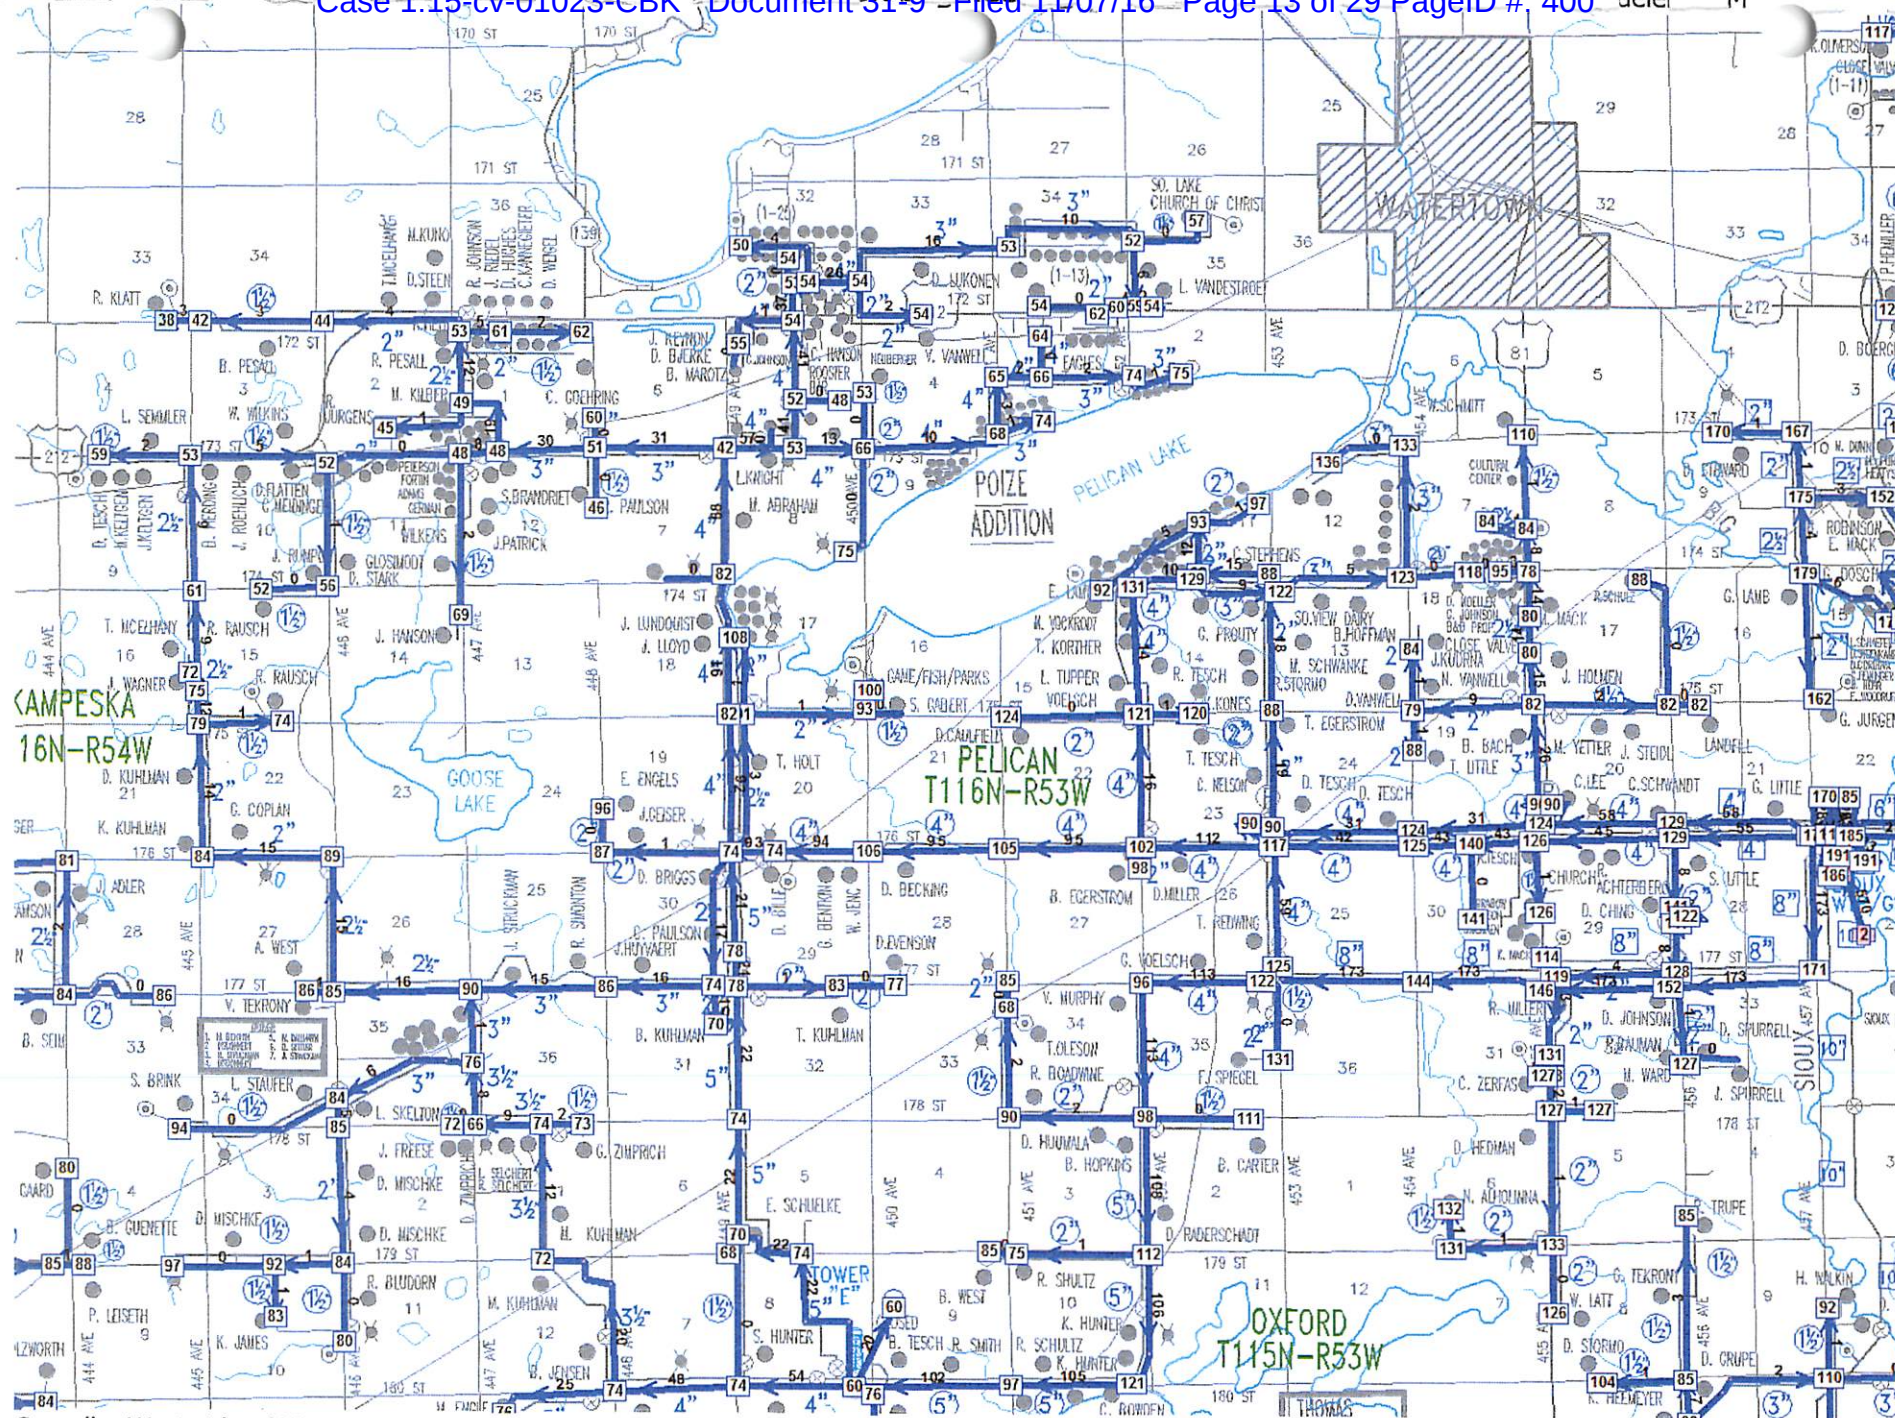

Overall – West side of Watertown – Average Pressures and Flows  
Existing System before the Improvement Project is complete






12



# SHERIDAN

## T116N-R52W

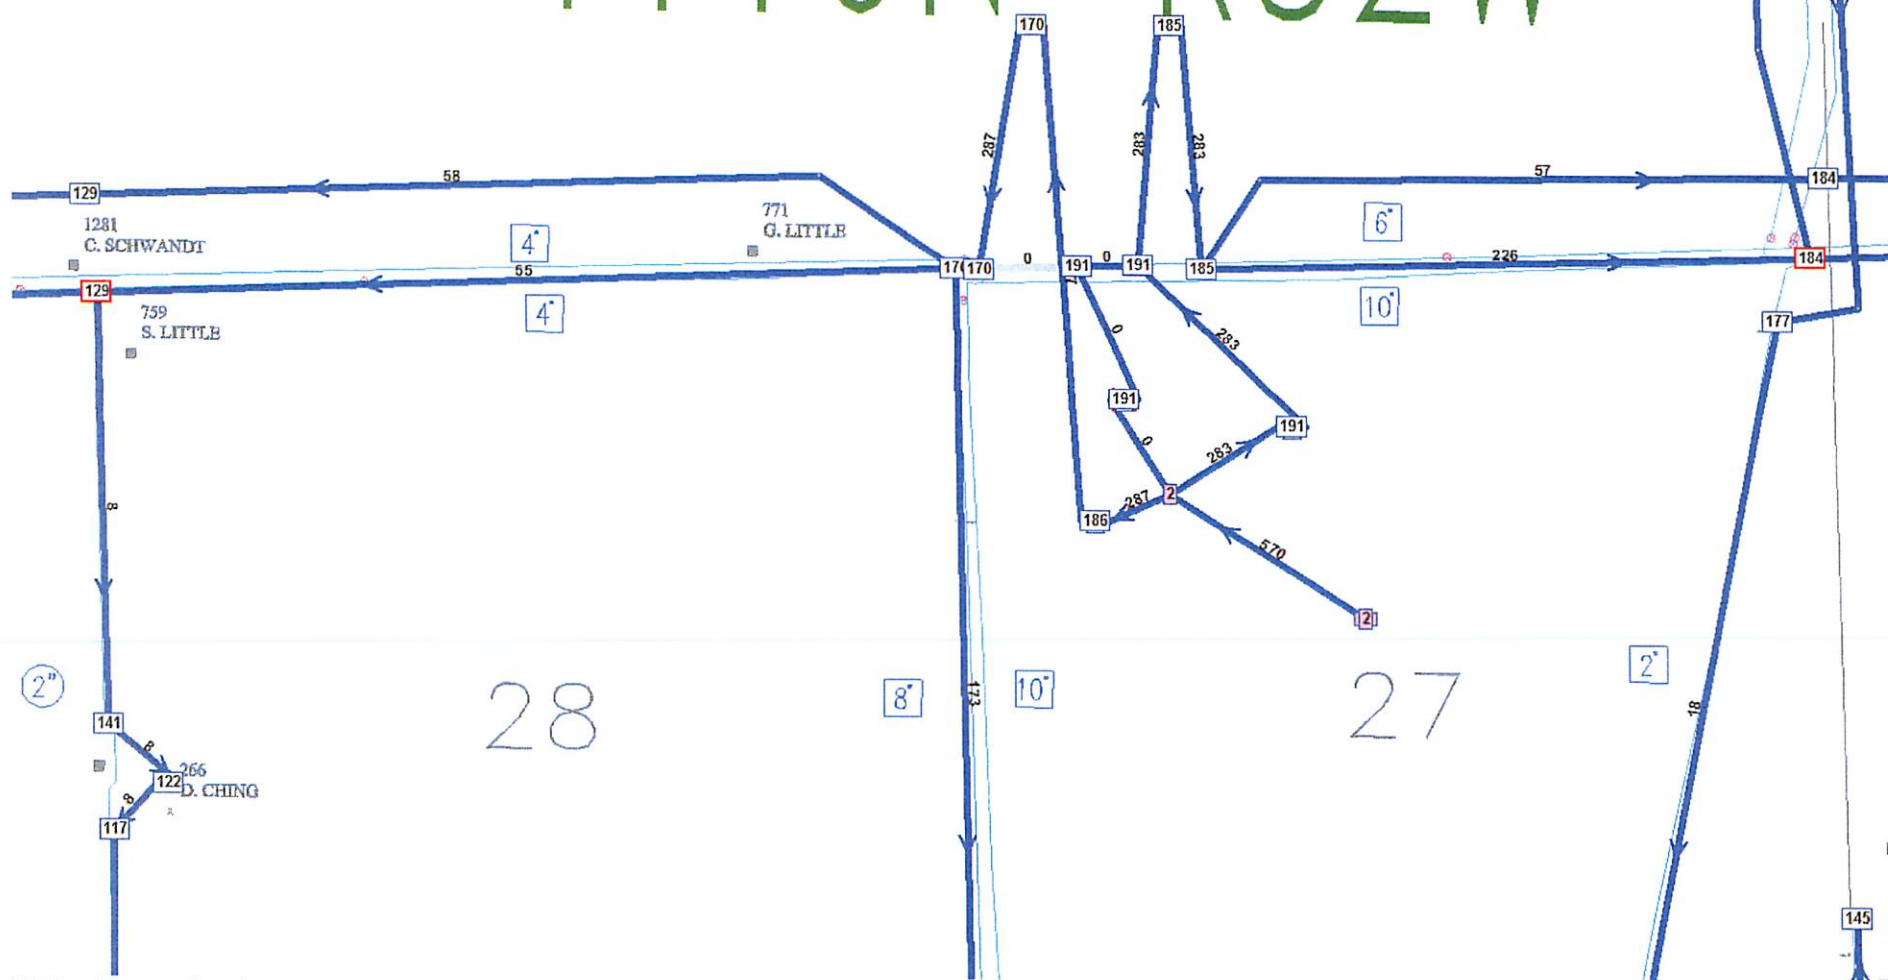


WTP – West side of Watertown – Average Pressures and Flows  
Existing System before the Improvement Project is complete





Existing System after the Improvement Project is complete




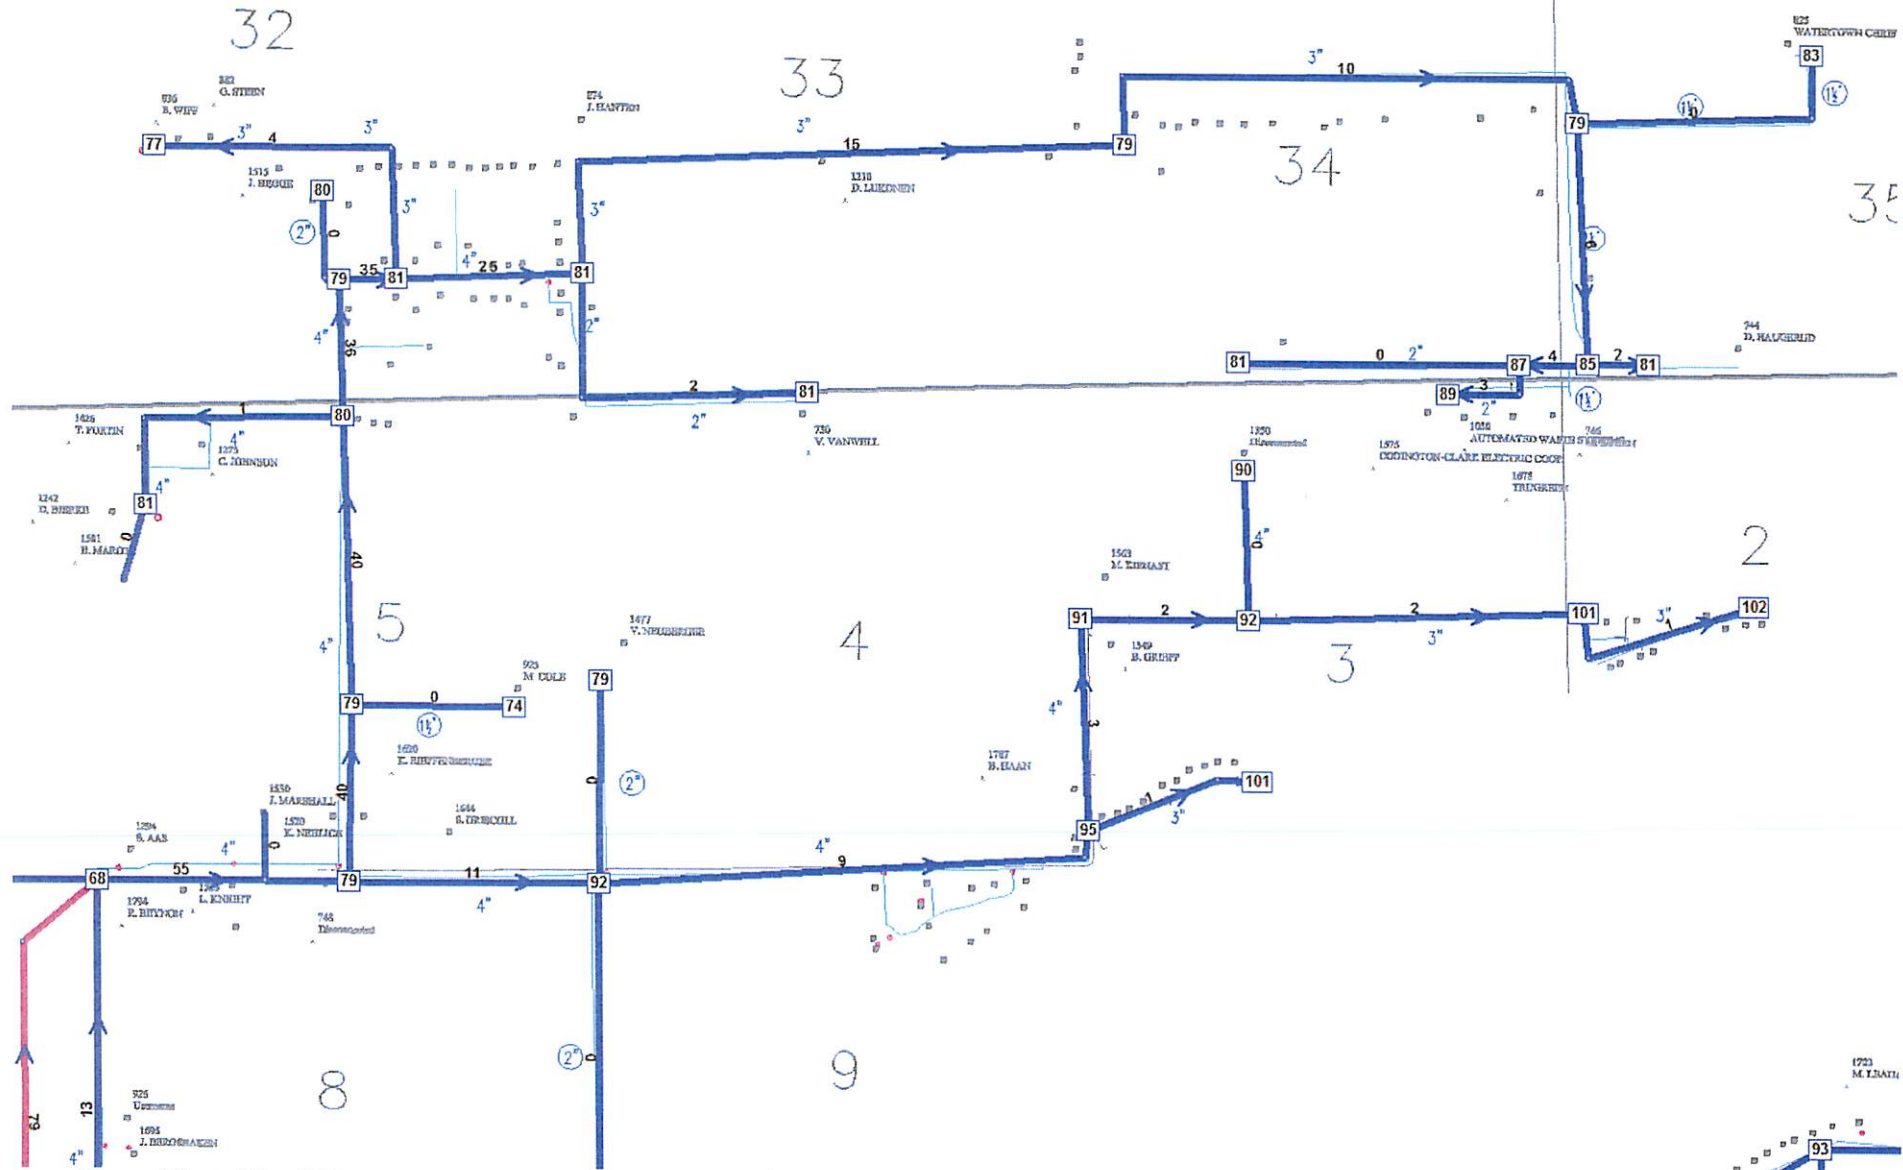

Area View – West side of Watertown – Average Pressures and Flows Existing System after the Improvement Project is complete

# SHERIDAN

## T116N-R52W

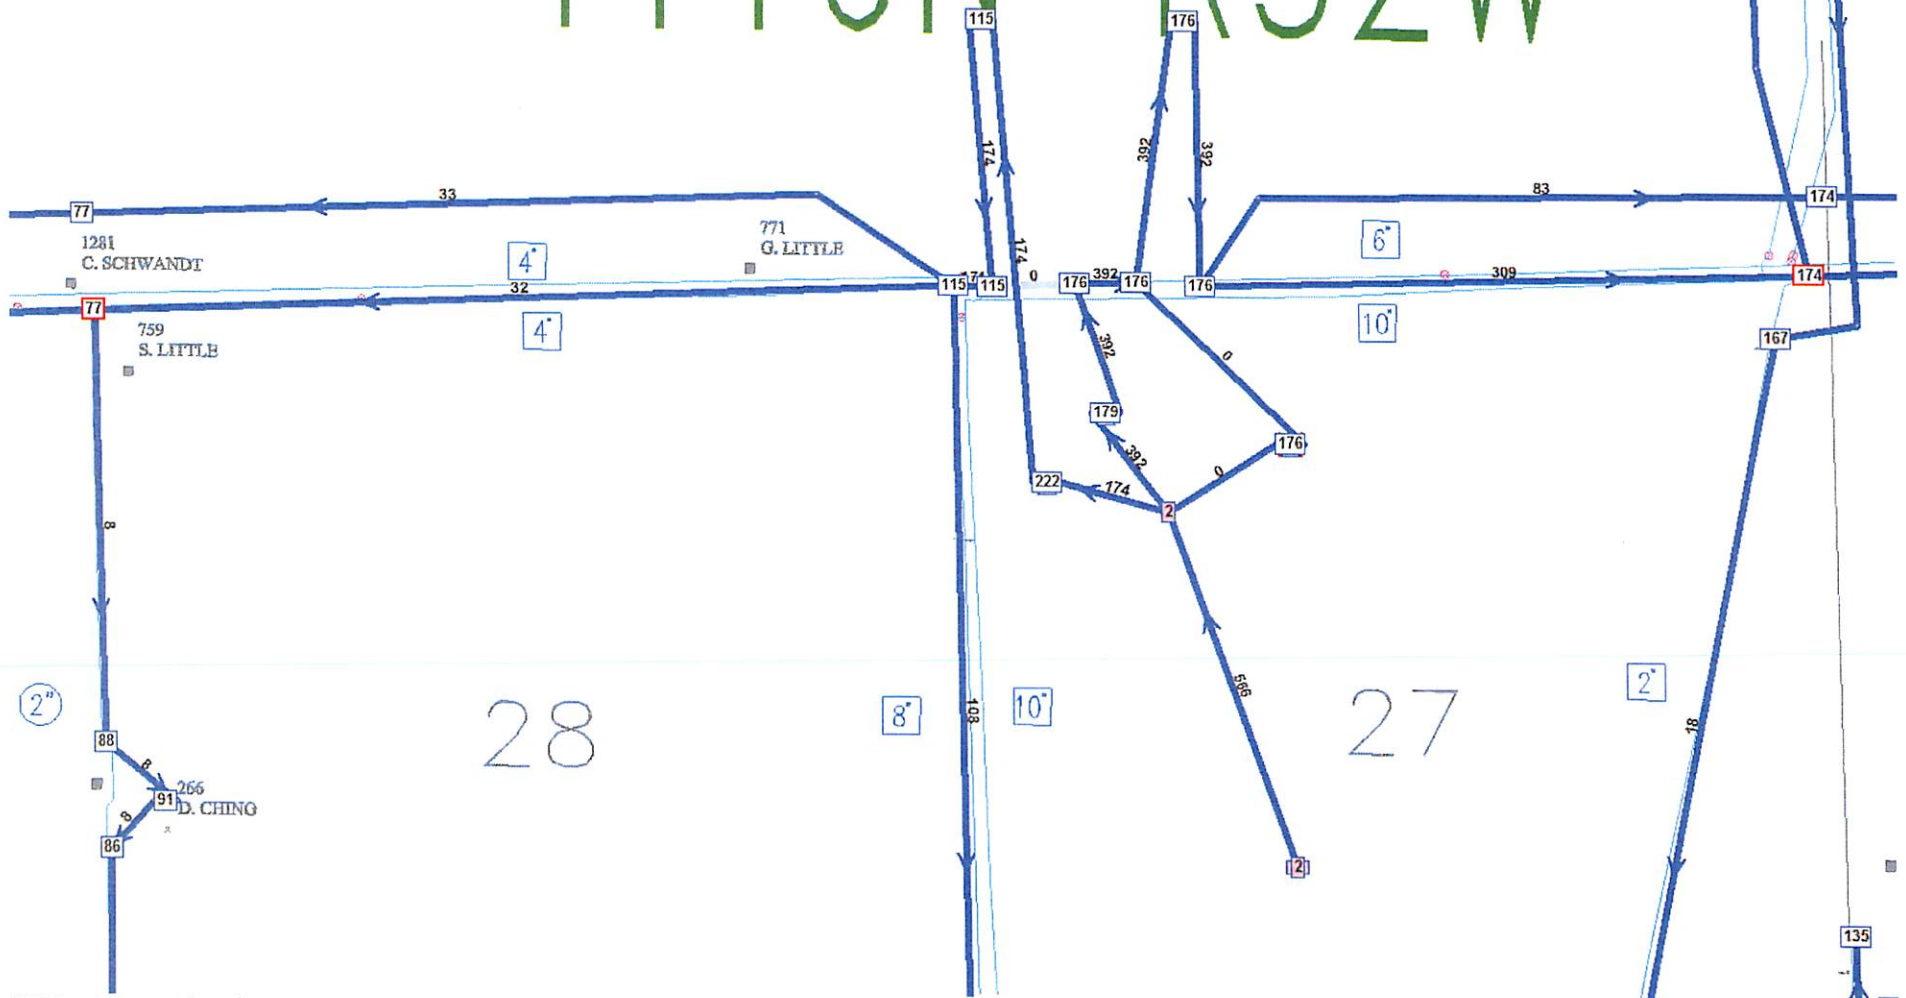

WTP – West side of Watertown – Average Pressures and Flows Existing System after the Improvement Project is complete





P:\08\028\KYPIPE\2016\Sioux-Watertown Users2.docx












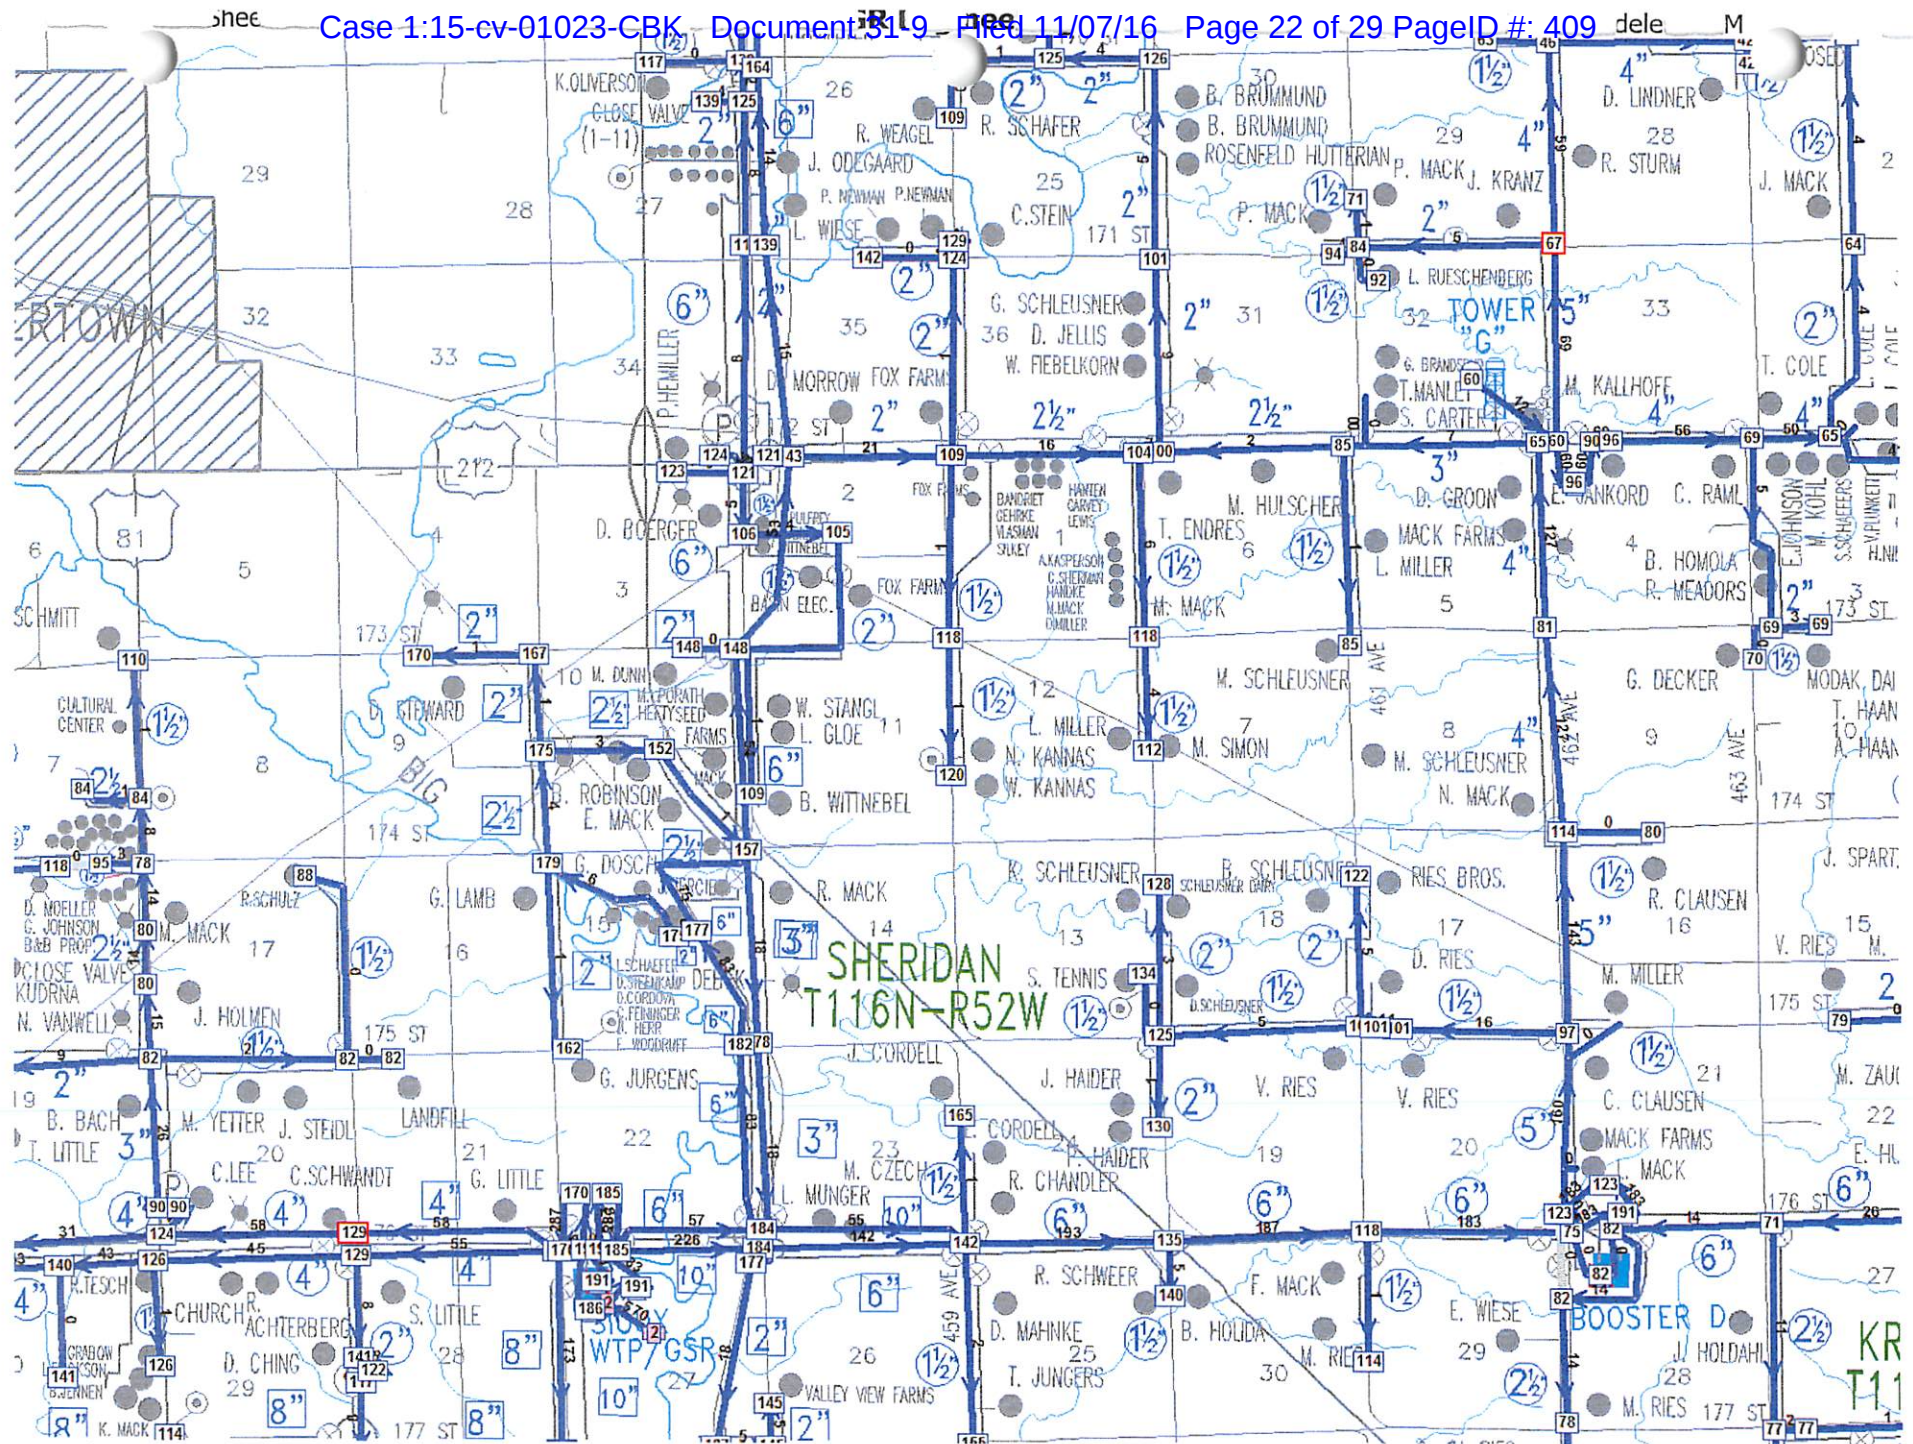





28





Overall – East side of Watertown – Average Pressures and Flows

Users added with minor improvements before the improvement project is completed



33

34

35



36

4

3

2


1

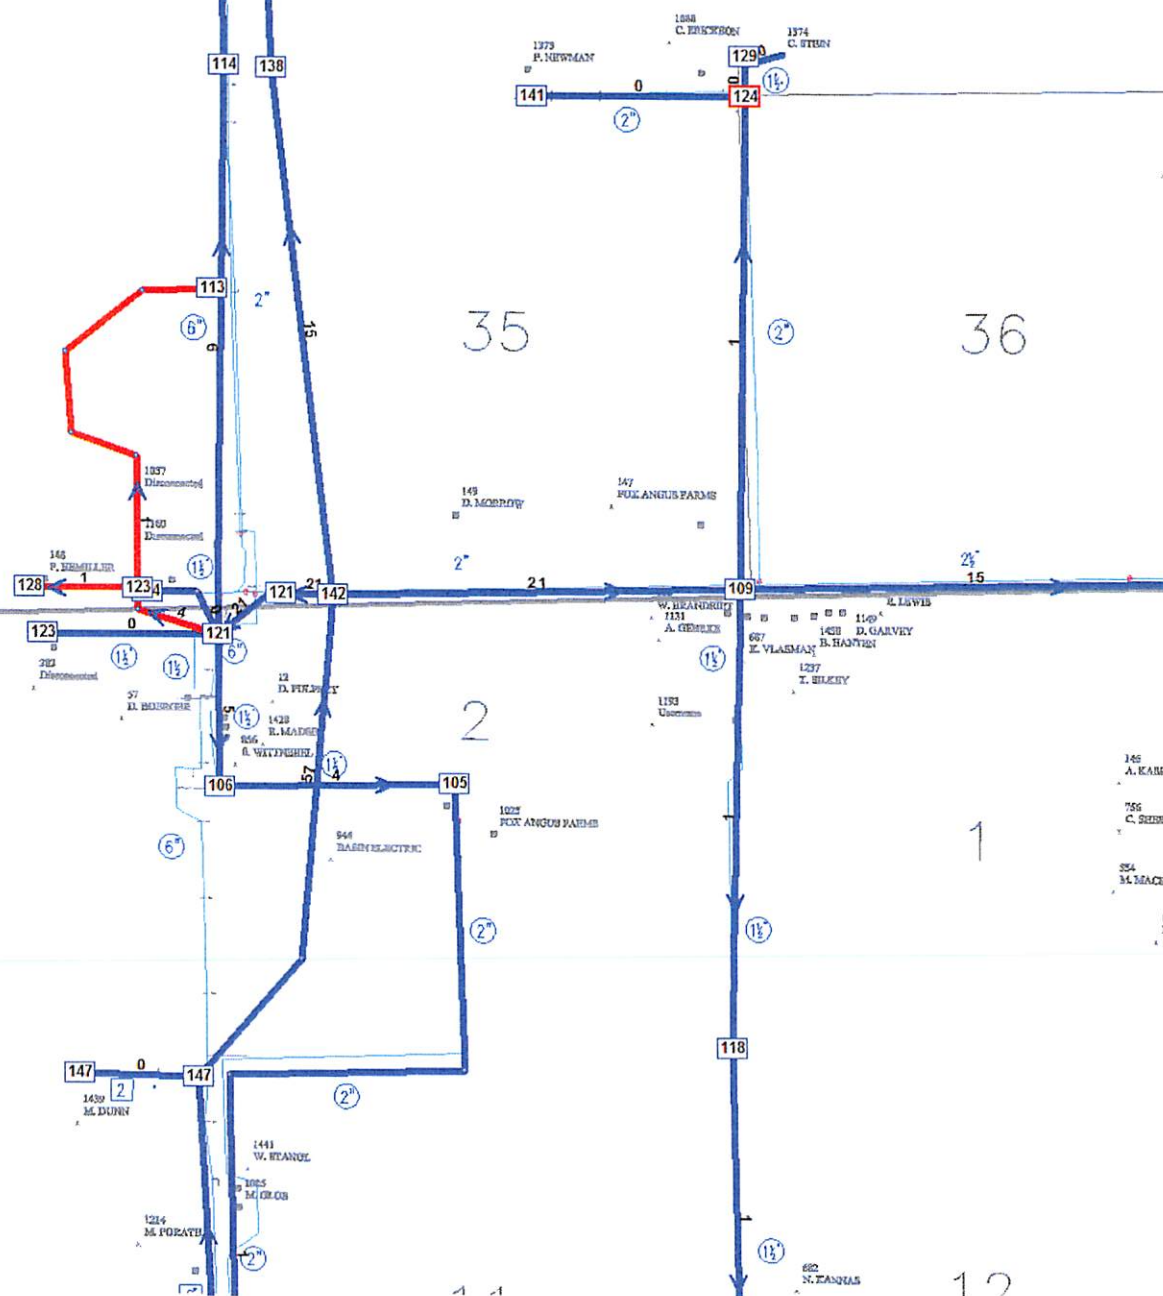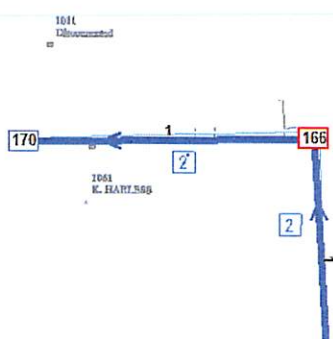

36

Area View – East side of Watertown – Average Pressures and Flows  
Users added with minor improvements before the improvement project is completed



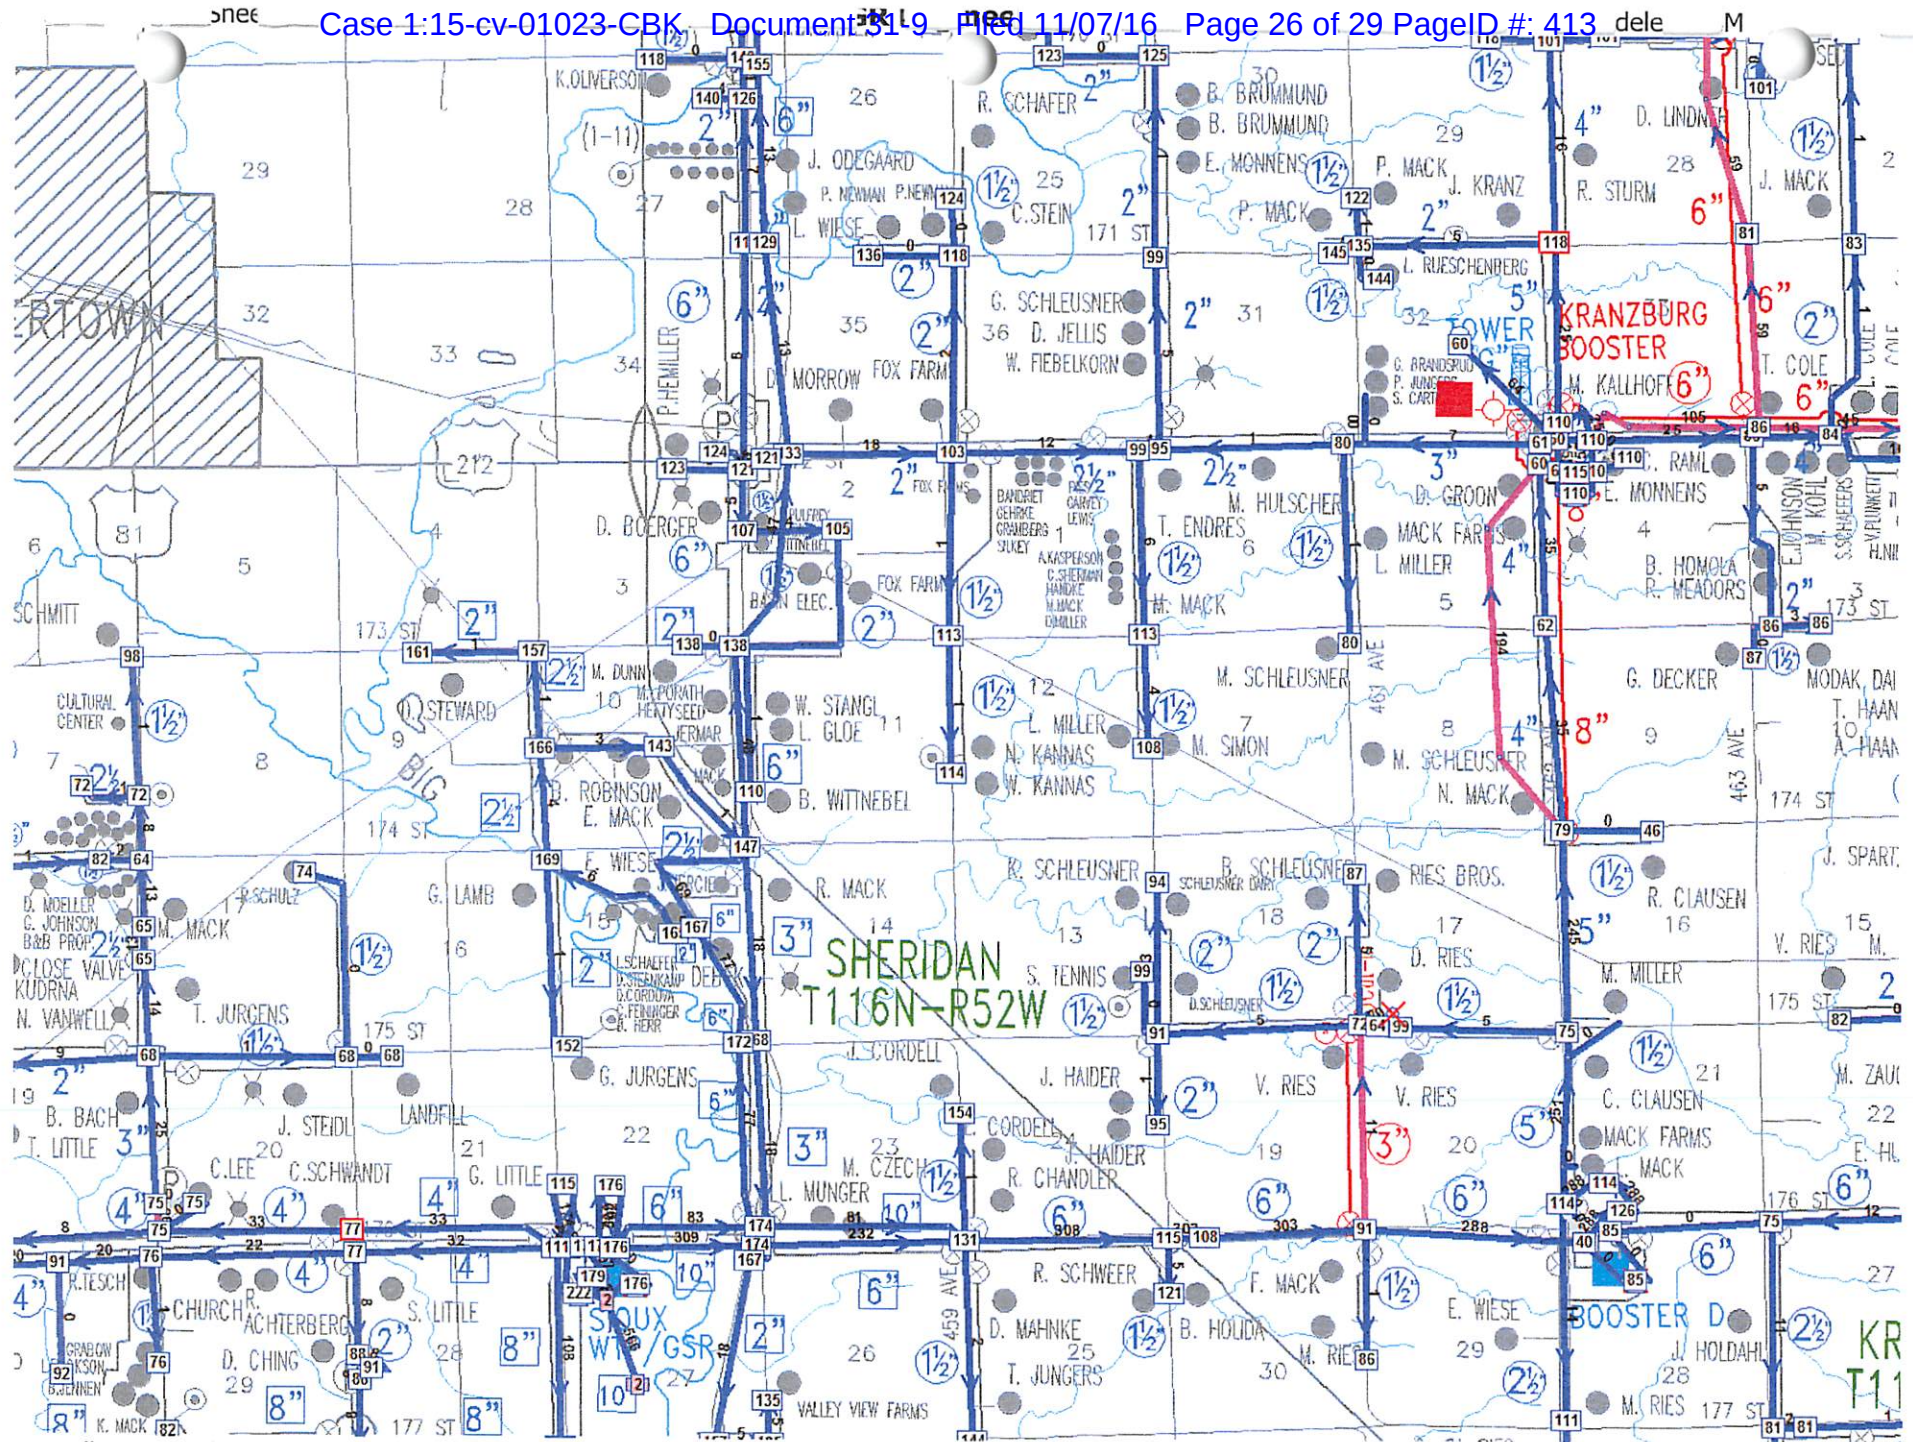


Overall – East side of Watertown – Average Pressures and Flows  
Existing System after the Improvement Project is complete





32




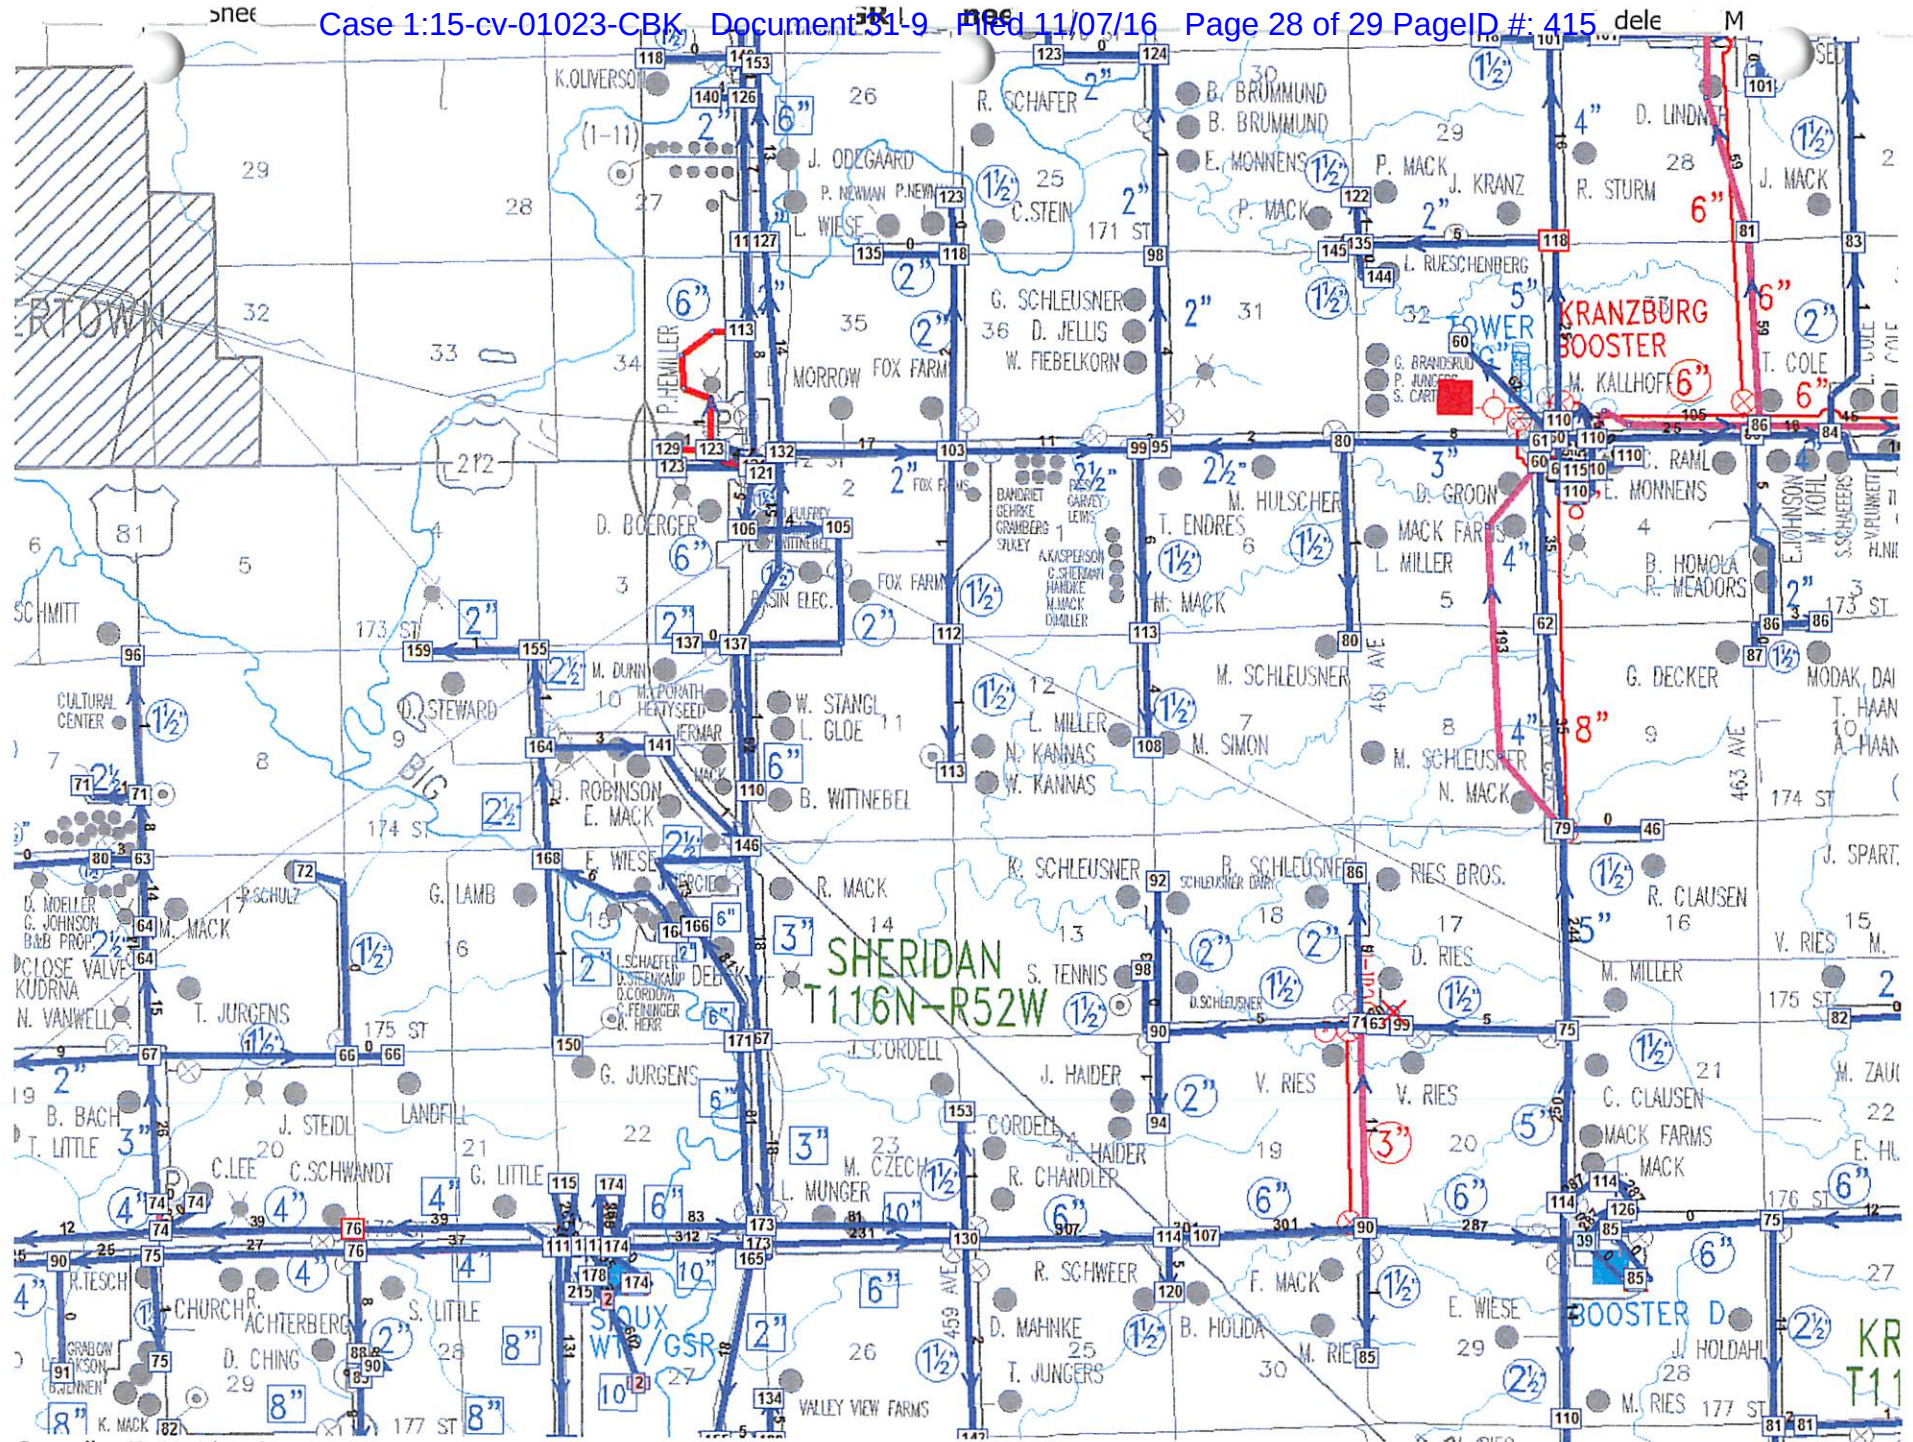

Overall - East side of Watertown - Average Pressures and Flows  
Users added with minor improvements after the Improvement Project is complete



dele M  
25

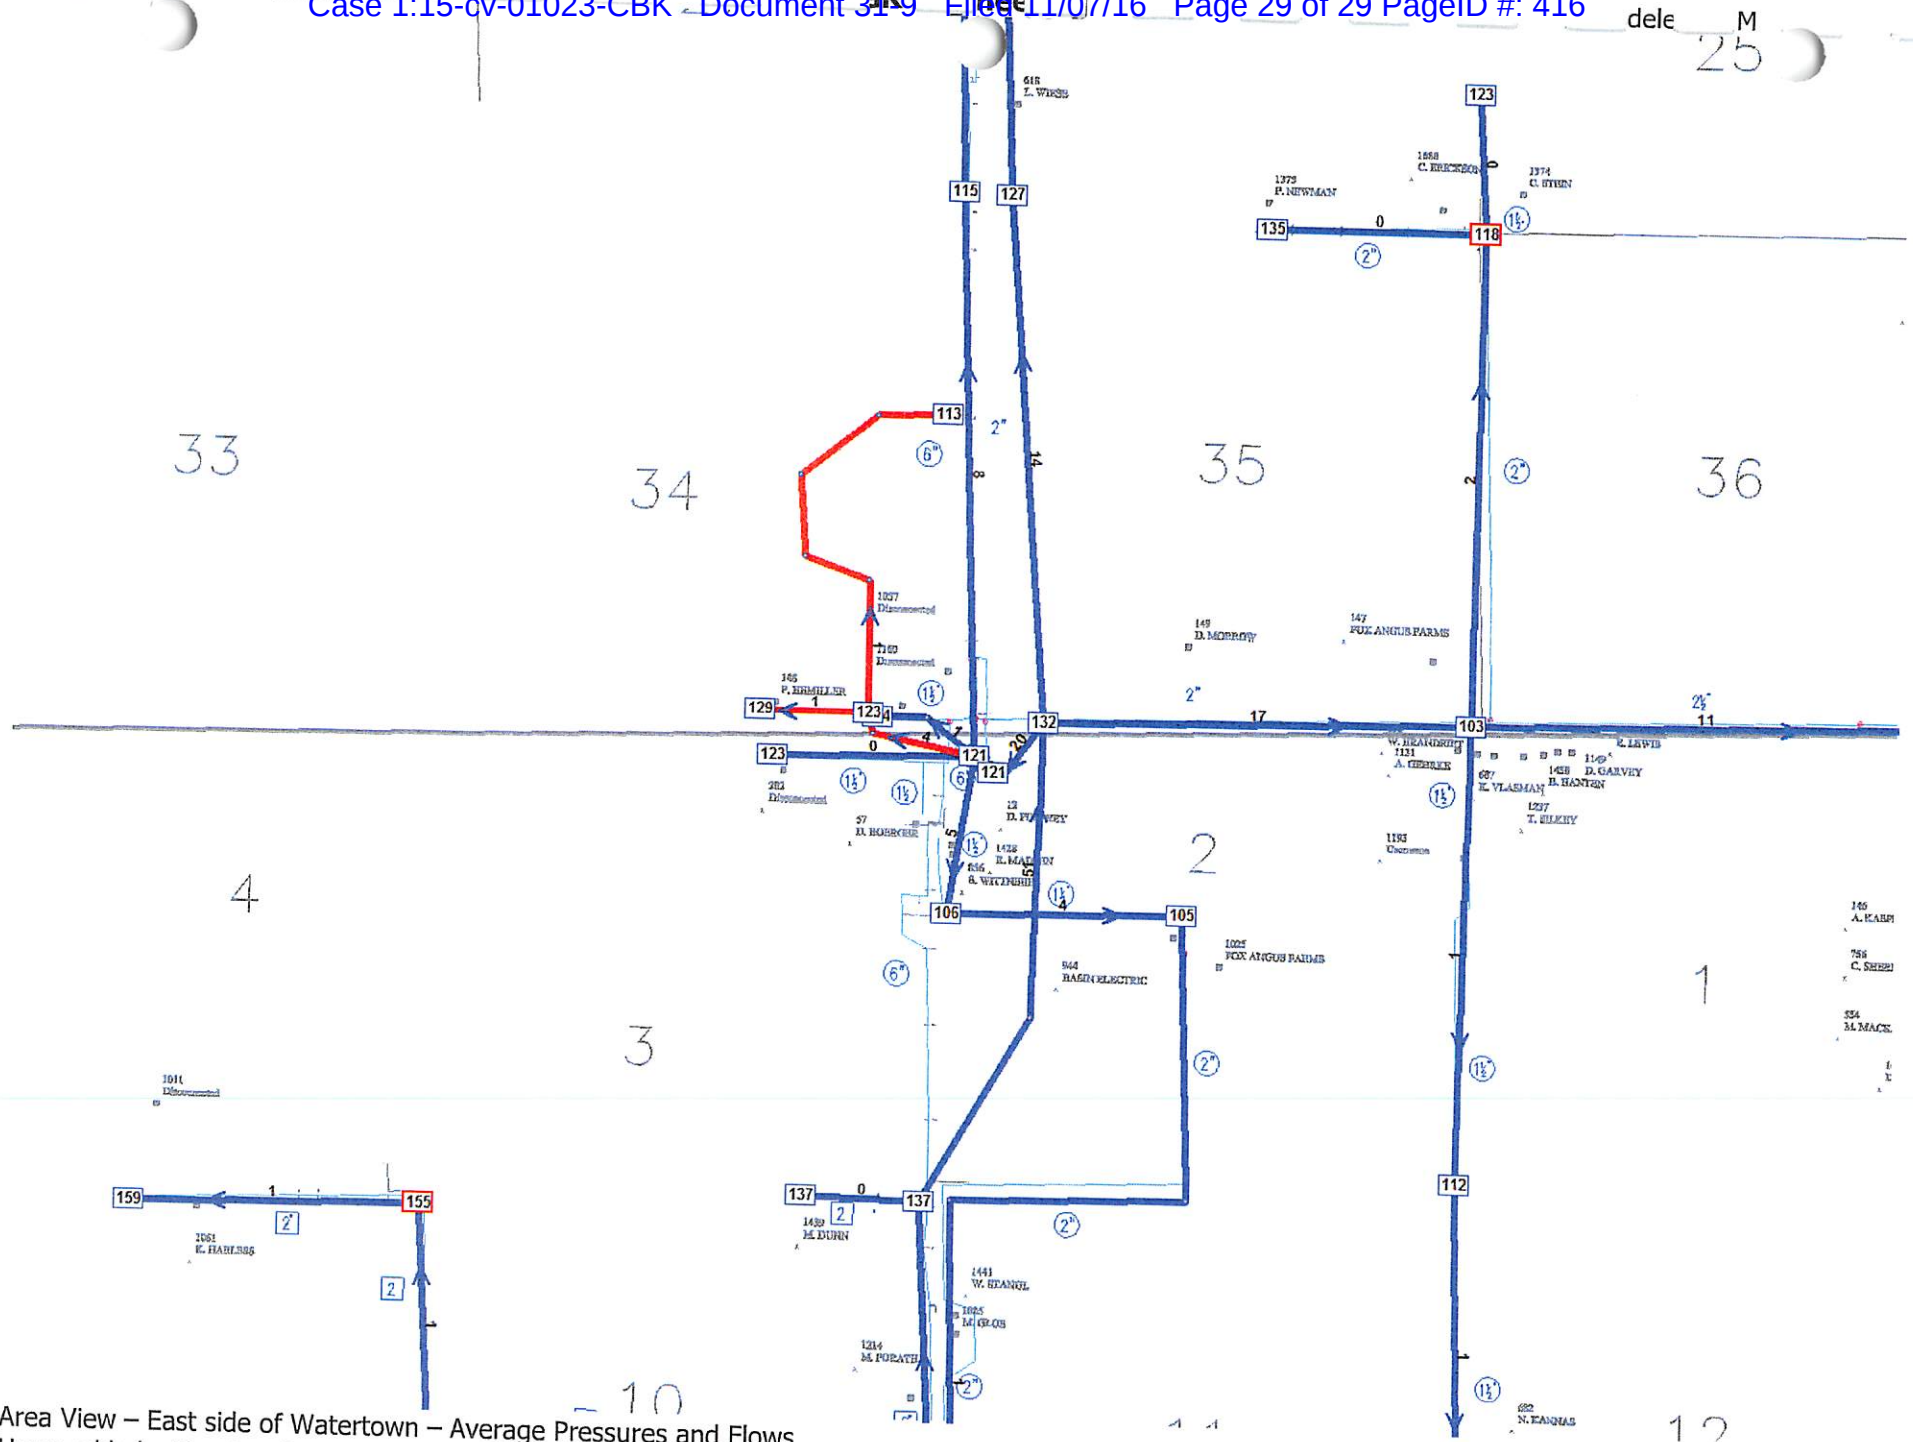

Area View - East side of Watertown - Average Pressures and Flows  
Users added with minor improvements after the improvement project is completed